


PROJECT NAME/TITLE - Architectural Drawings


NOTES

Here is a series of viewpoints consisting of levels from an architectural plan drawing. Including the plan, survey and ground floor layouts. These layouts are accessed through external References (Xrefs), this is information separated drawings attached to another.


ROOF LEVEL

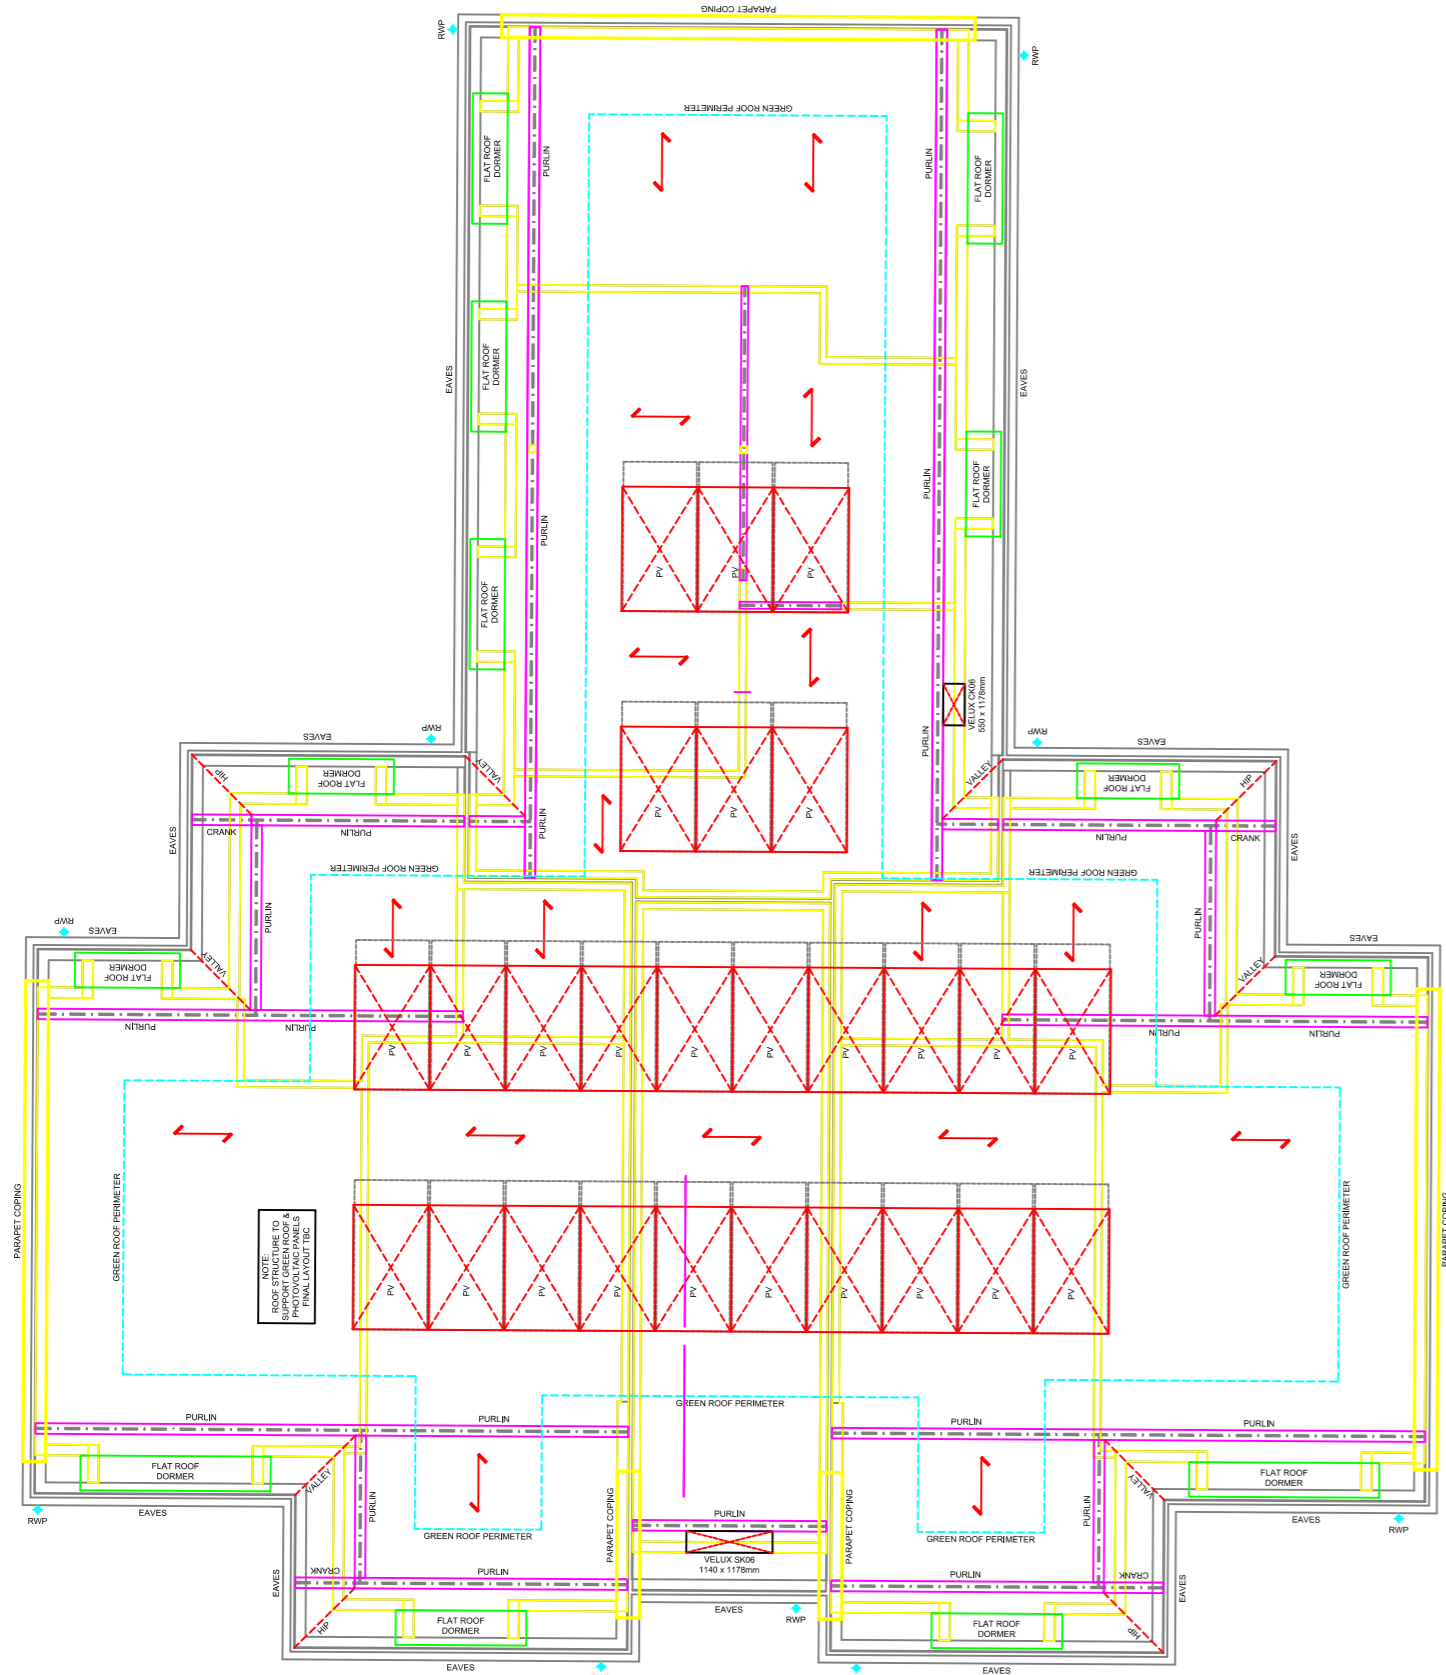

Roof Plan

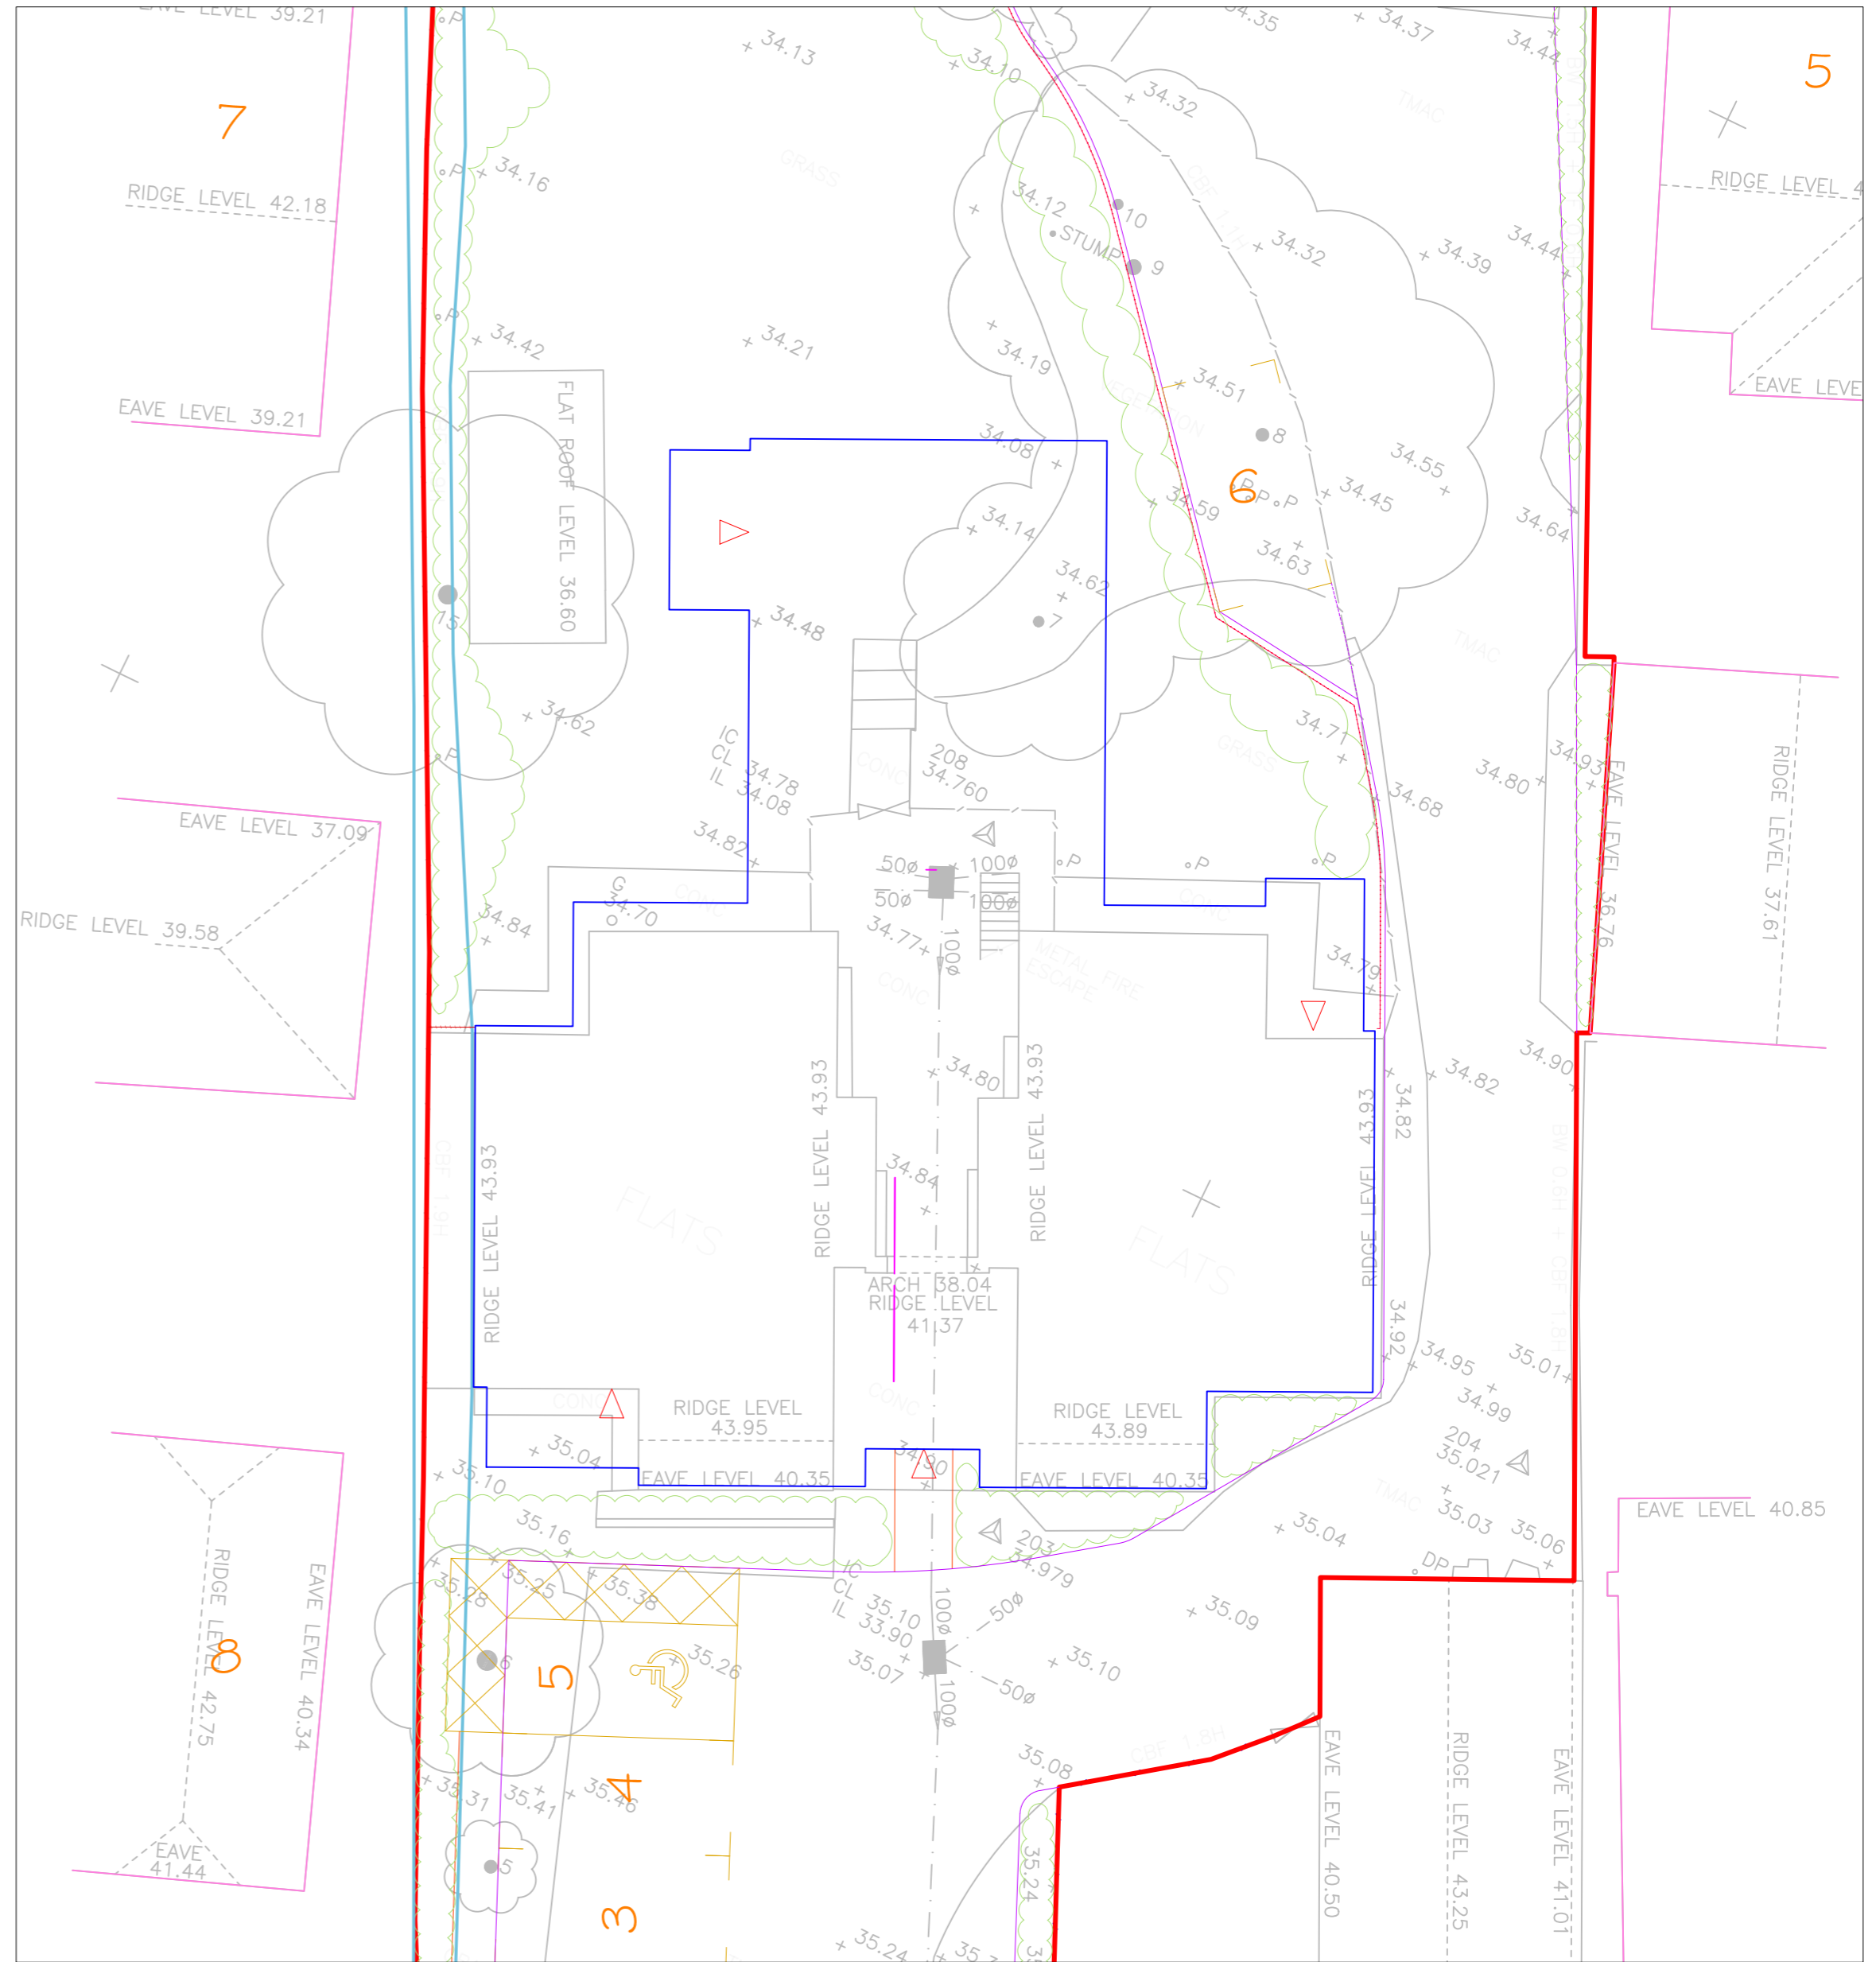


FULL SITE PLAN (SCALE 8:1)

<b>NAME/ LOGO</b> 	<b>AUTHOR</b> Lucy Hopkins	<b>PAPER SIZE</b> A2	<b>SCALE</b> 10:1
	<b>DATE</b> (made/edited) 10/03/20	<b>DRAWING NO.</b> 1 of 3	
<b>CONTACT</b> blu3blond3@gmail.com			


PROJECT NAME/TITLE - Architectural Drawings

# 2nd LEVEL

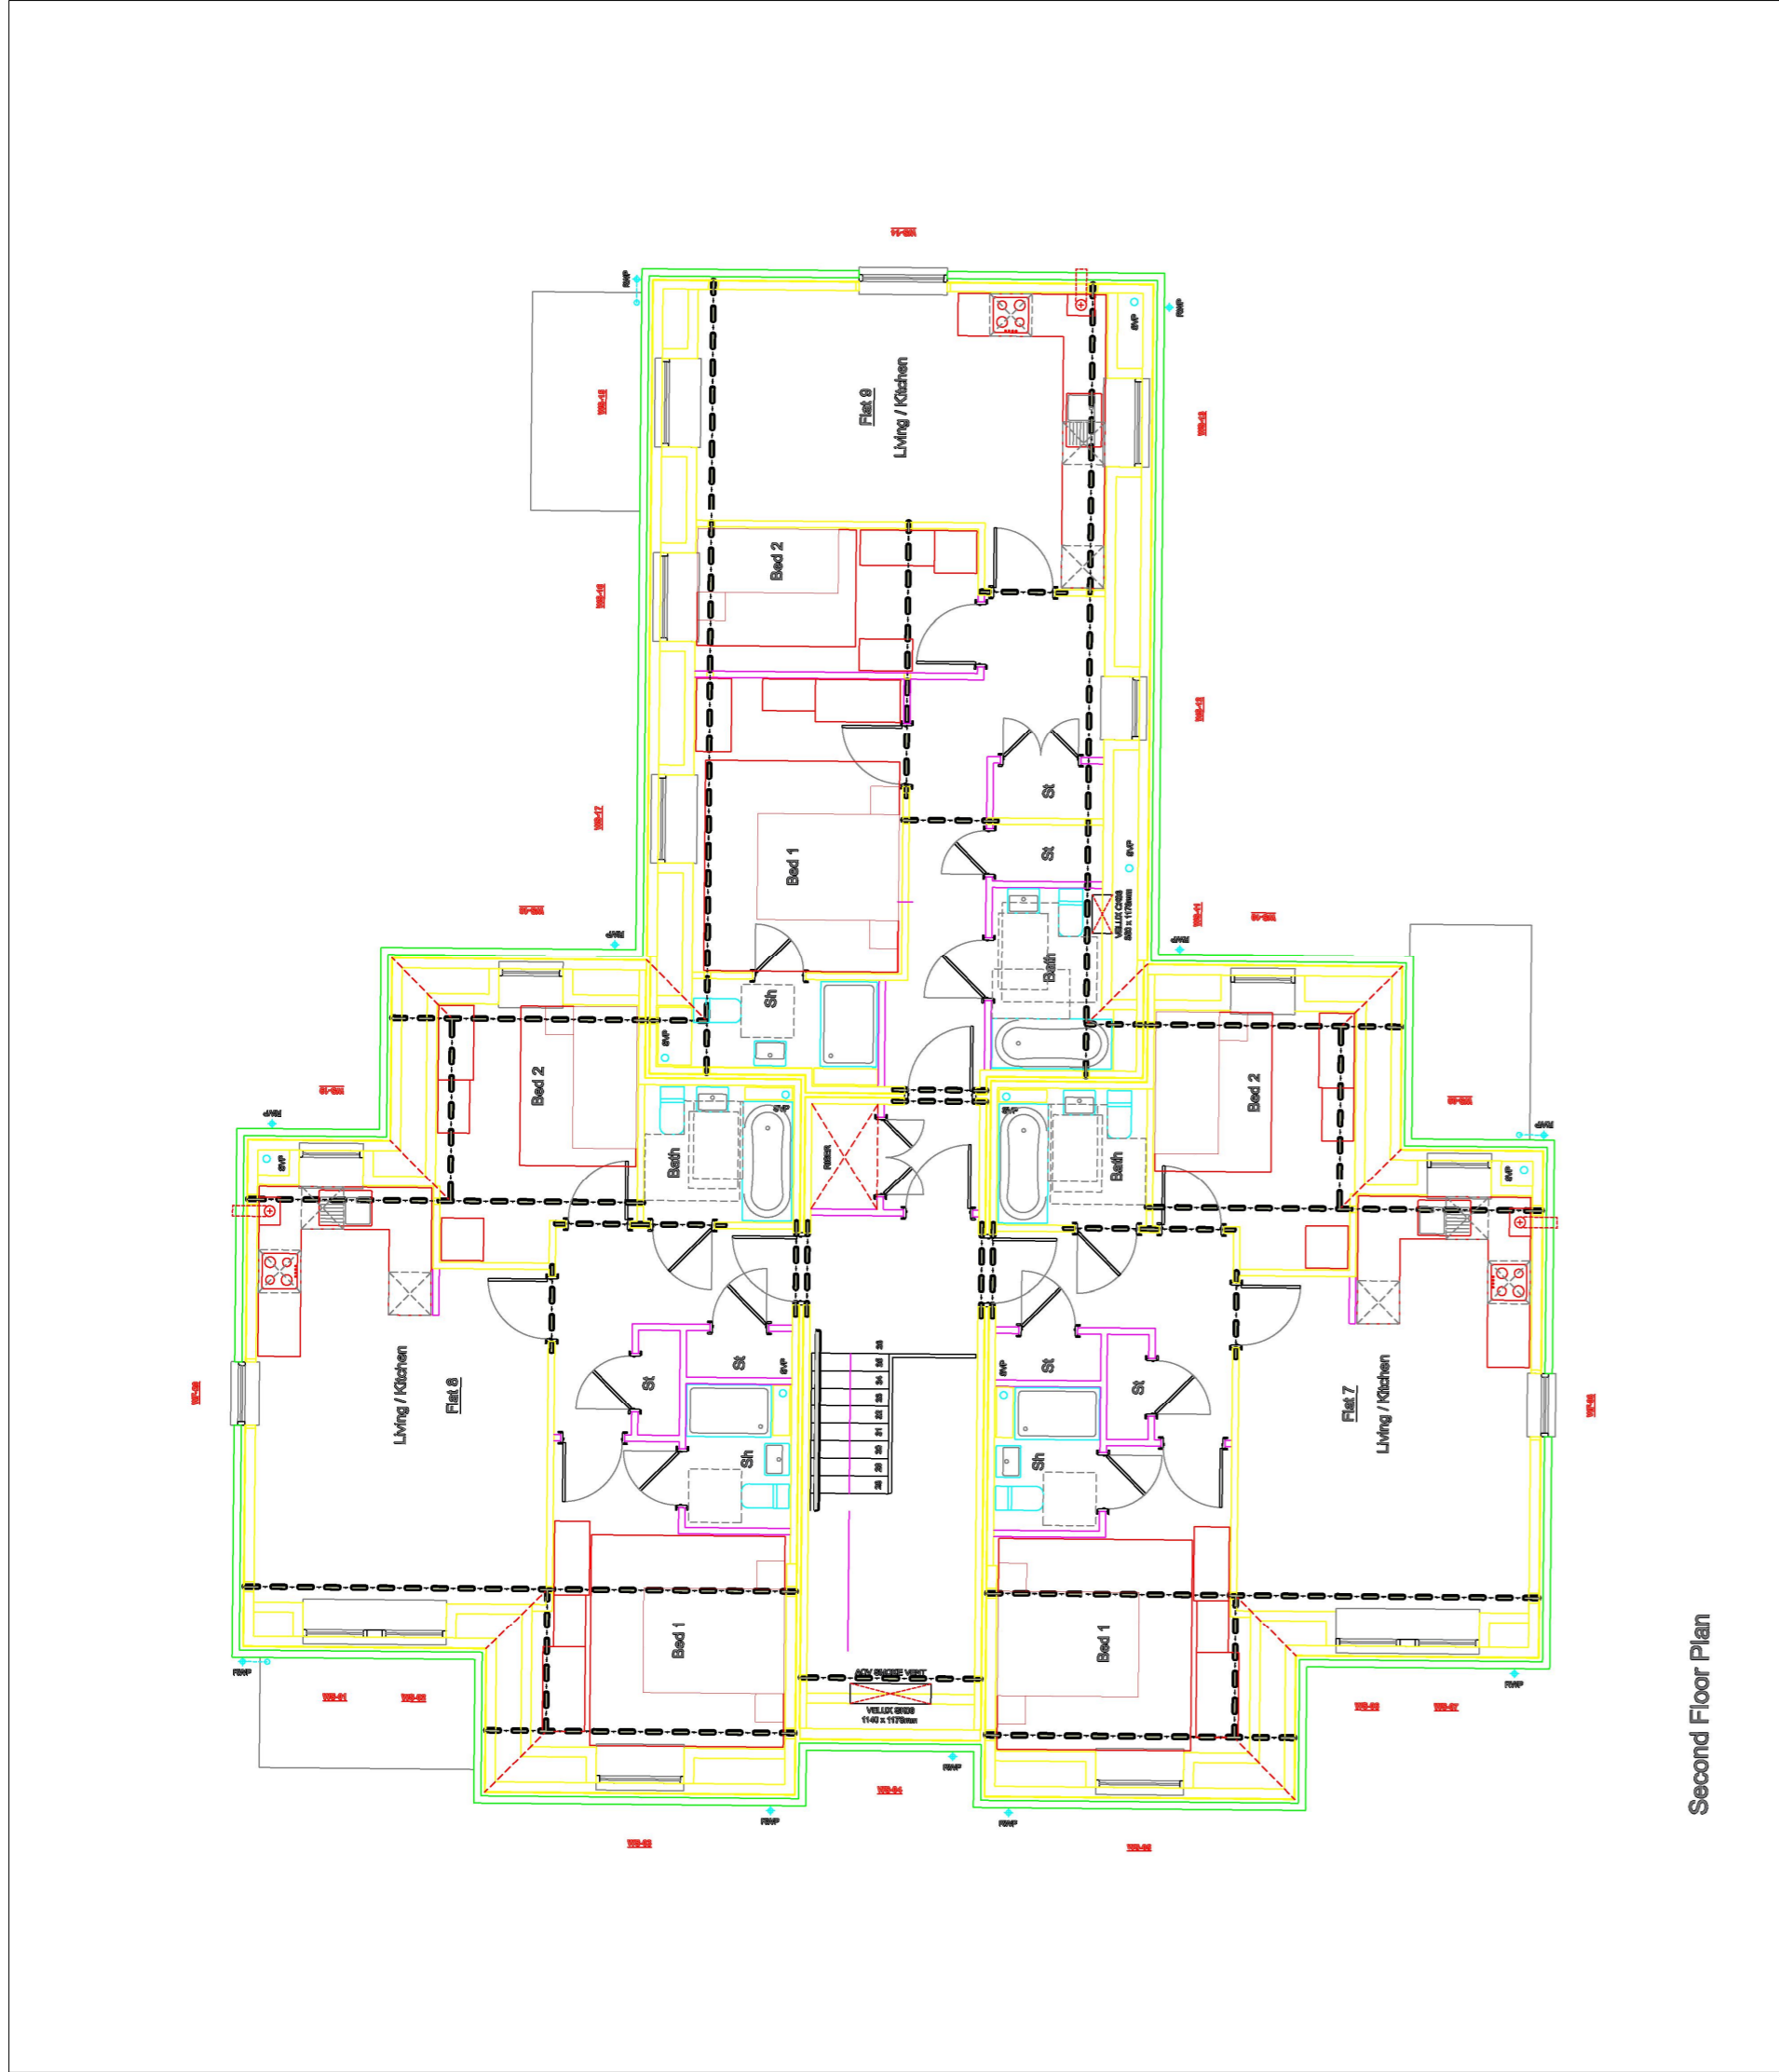

Second Floor Plan

# 1ST LEVEL

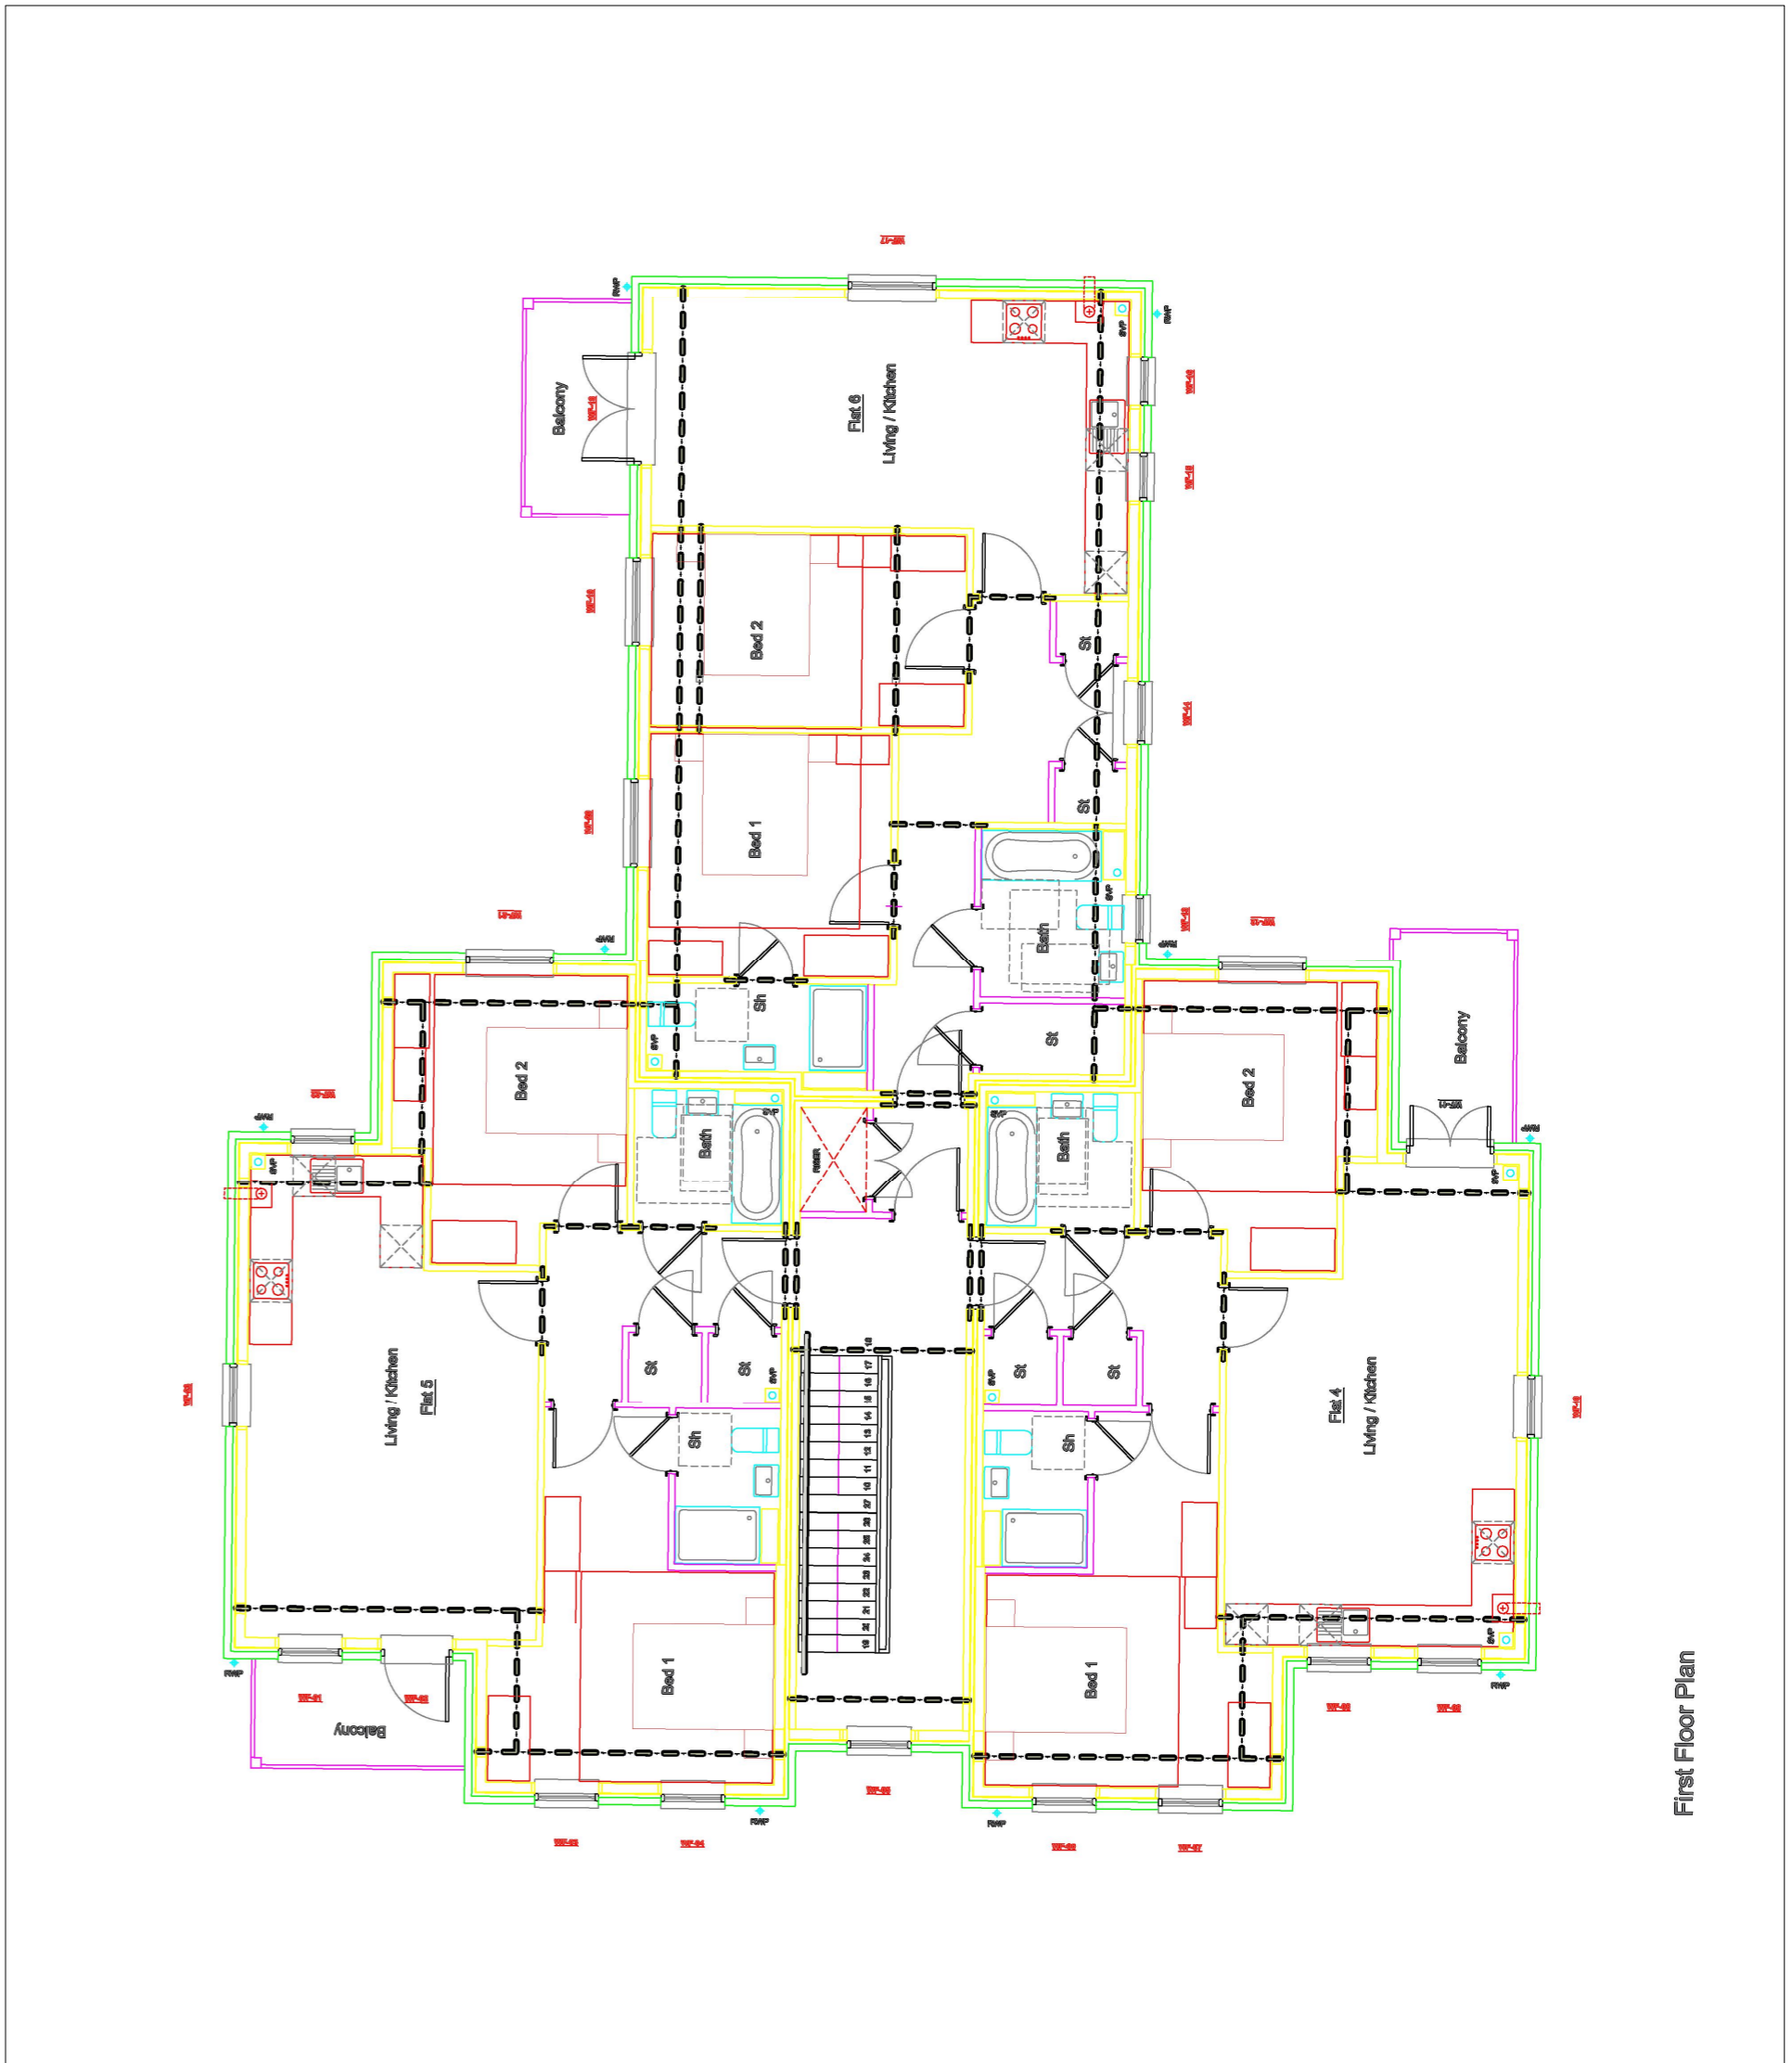


First Floor Plan

<b>NAME/ LOGO</b> 	<b>AUTHOR</b> Lucy Hopkins	<b>PAPER SIZE</b> A2	<b>SCALE</b> 10:1
	<b>DATE</b> (made/edited) 10/03/20	<b>DRAWING NO.</b> 2 of 3	
<b>CONTACT</b> blu3blond3@gmail.com			


PROJECT NAME/TITLE - Architectural Drawings

# GROUND LEVEL

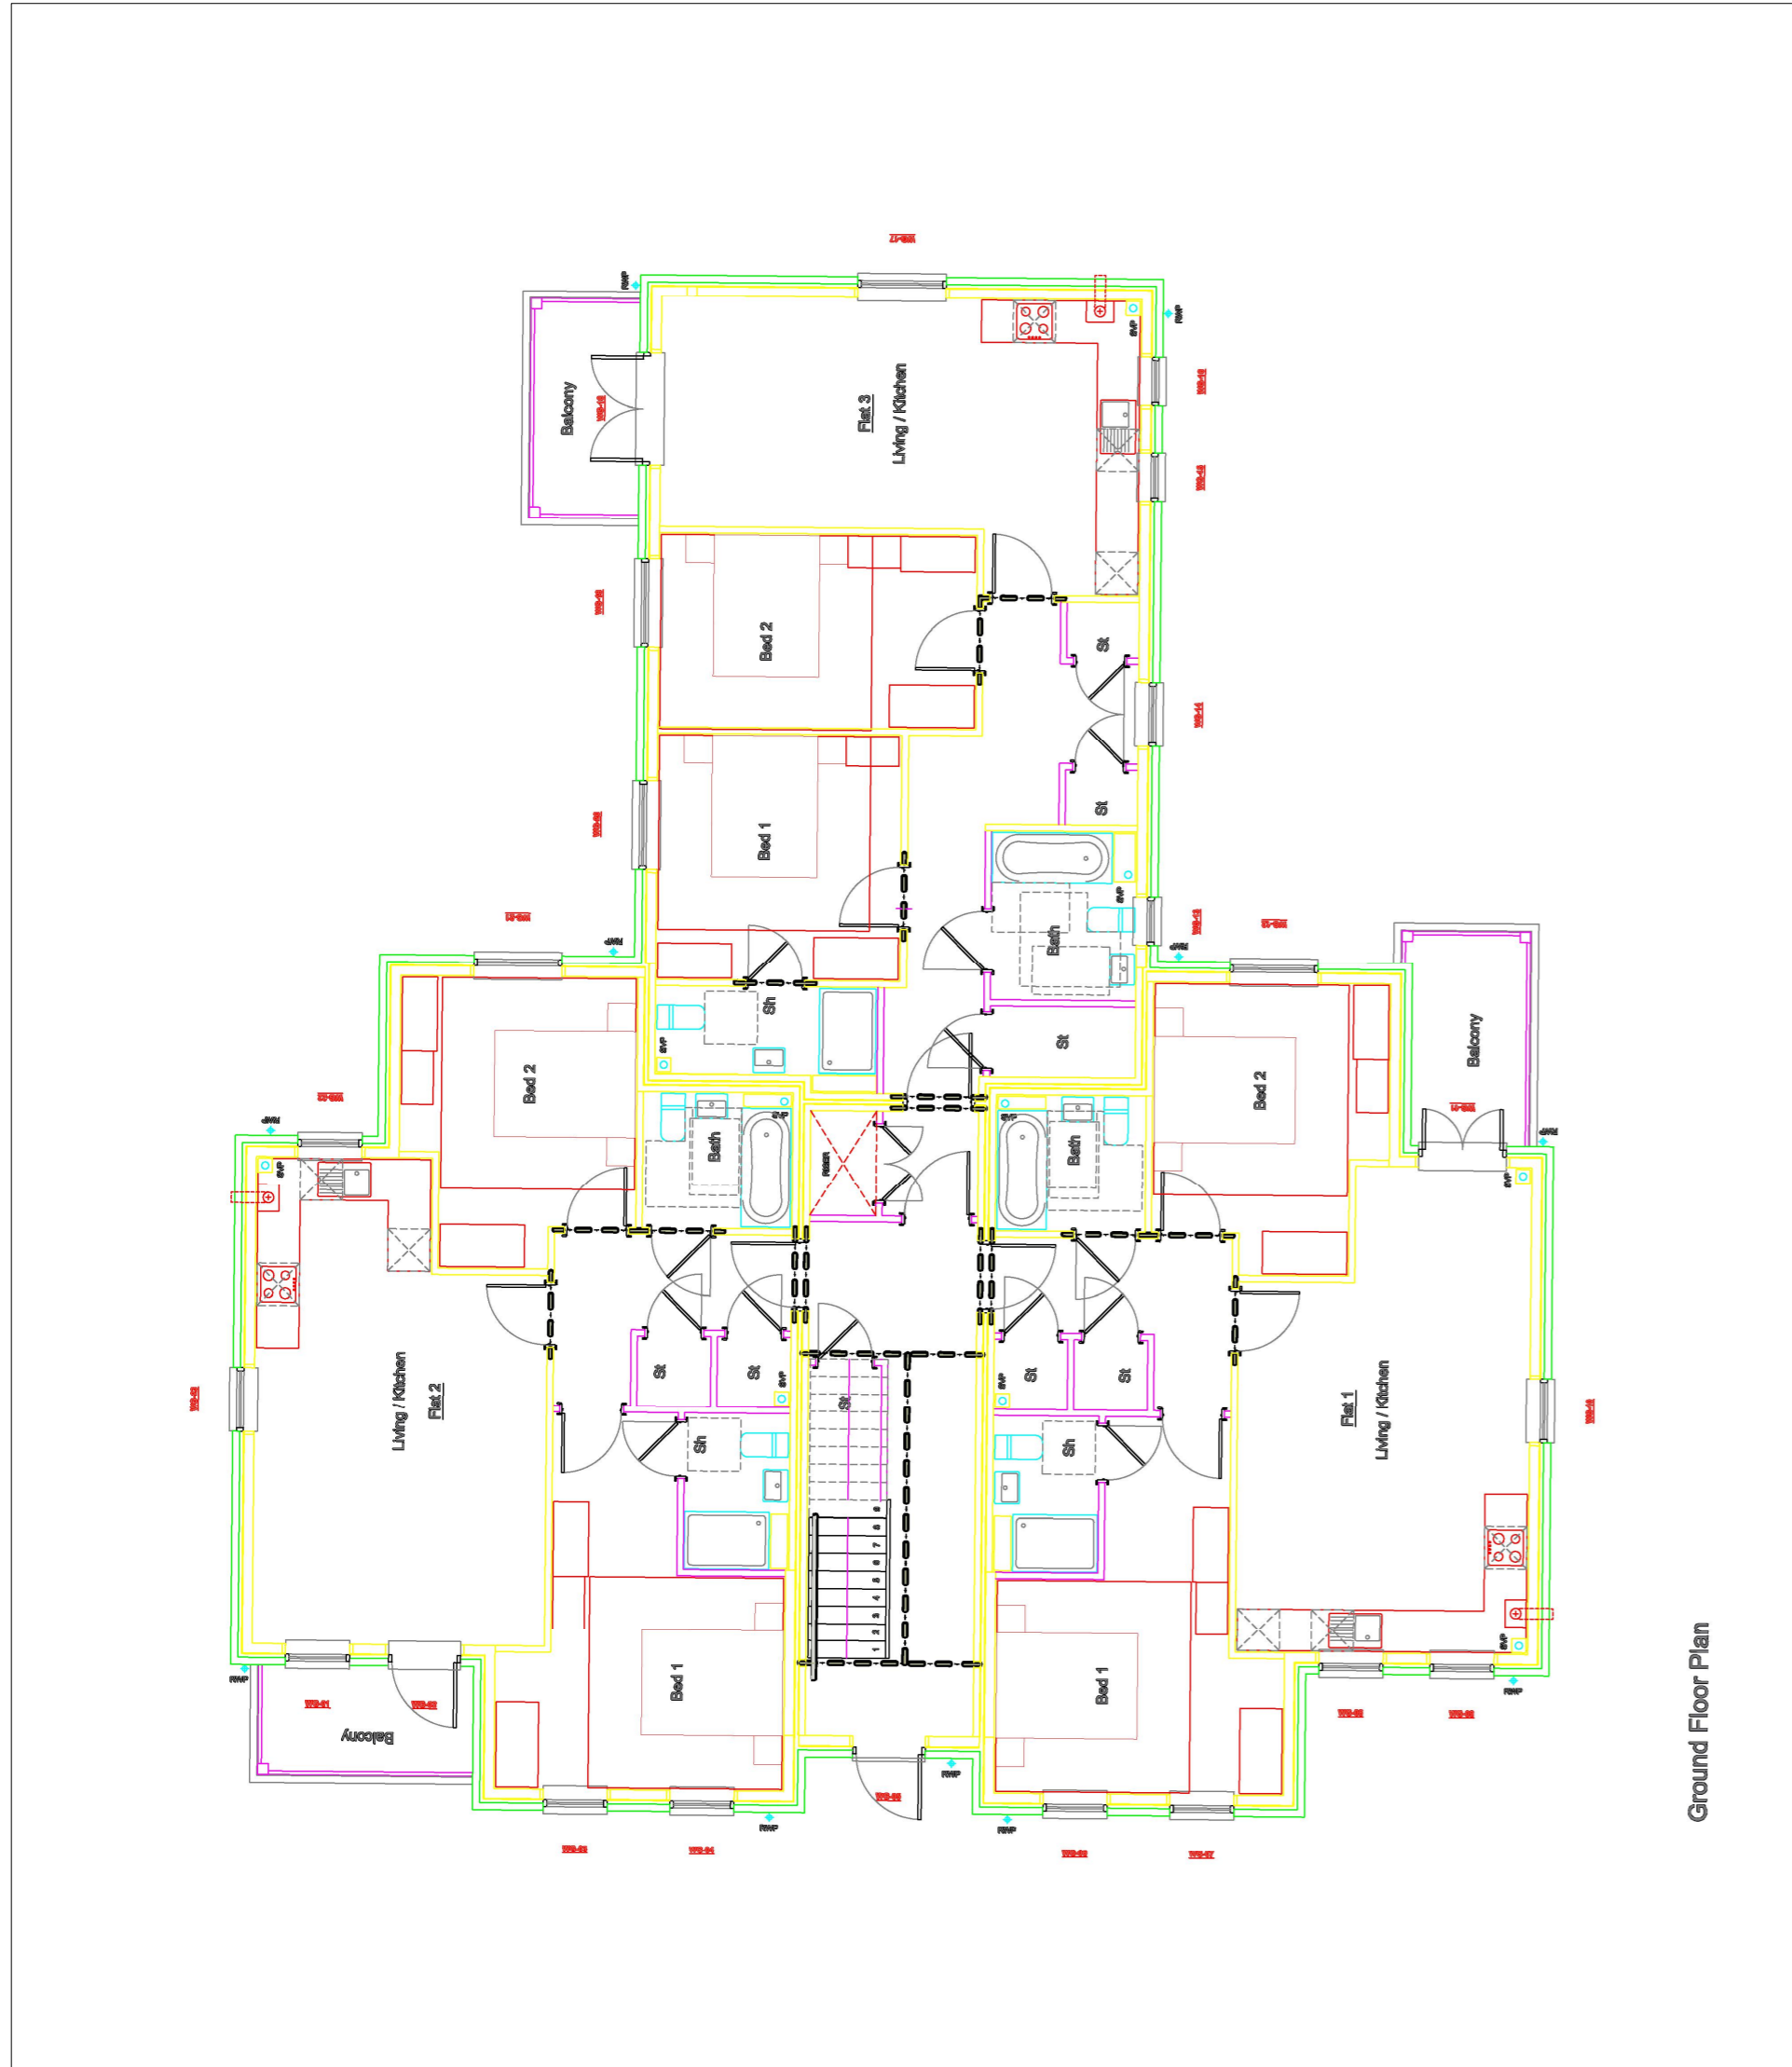

Ground Floor Plan

# FOUNDATION LEVEL

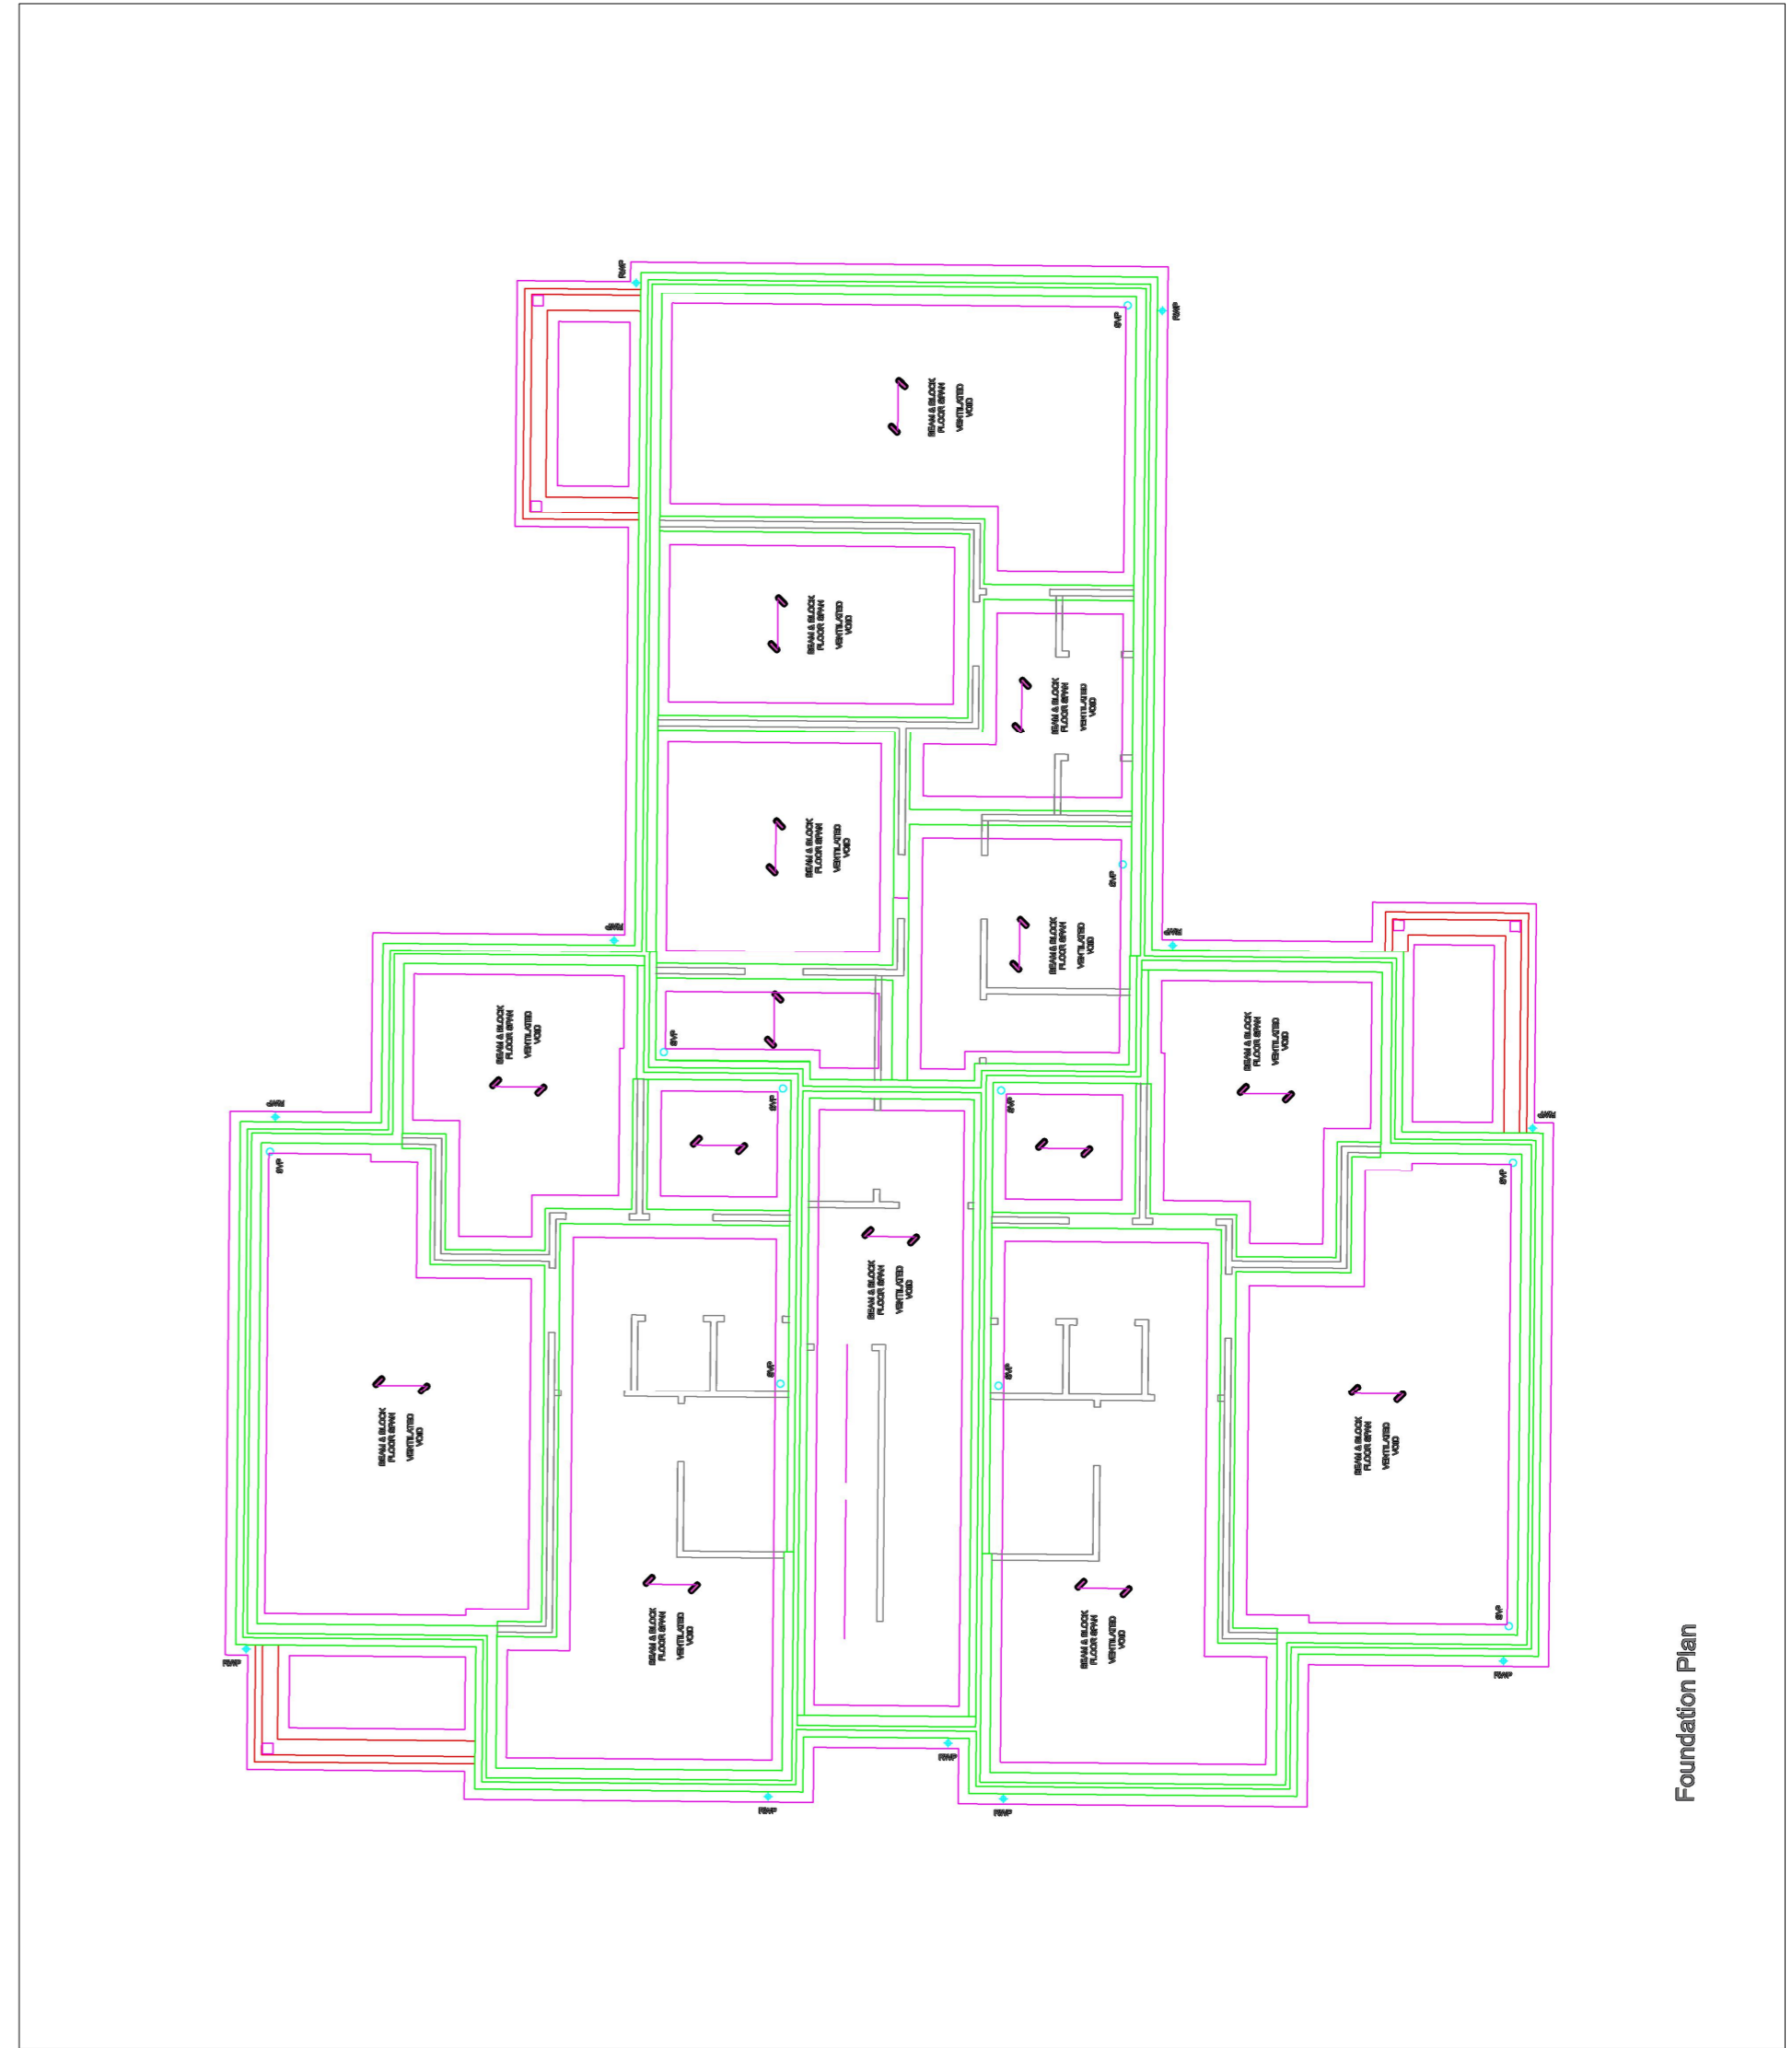

Foundation Plan

<b>NAME/ LOGO</b> 	<b>AUTHOR</b> Lucy Hopkins	<b>PAPER SIZE</b> A2	<b>SCALE</b> 10:1
	<b>DATE (made/edited)</b> 10/03/20	<b>DRAWING NO.</b> 3 of 3	
<b>CONTACT</b> blu3blond3@gmail.com			