



These are first set of 2D drawings for the Virtual Exhibition Project. This includes the initial bone structure, basic layout and more specific drawings of the space.

All the dimensions, apart from the windows and doors, were recorded as primary data to get a rough idea of the scale of the space. Any other measurements were calculated by secondary research, e.g. average wall thickness.

SCALE - 1:250

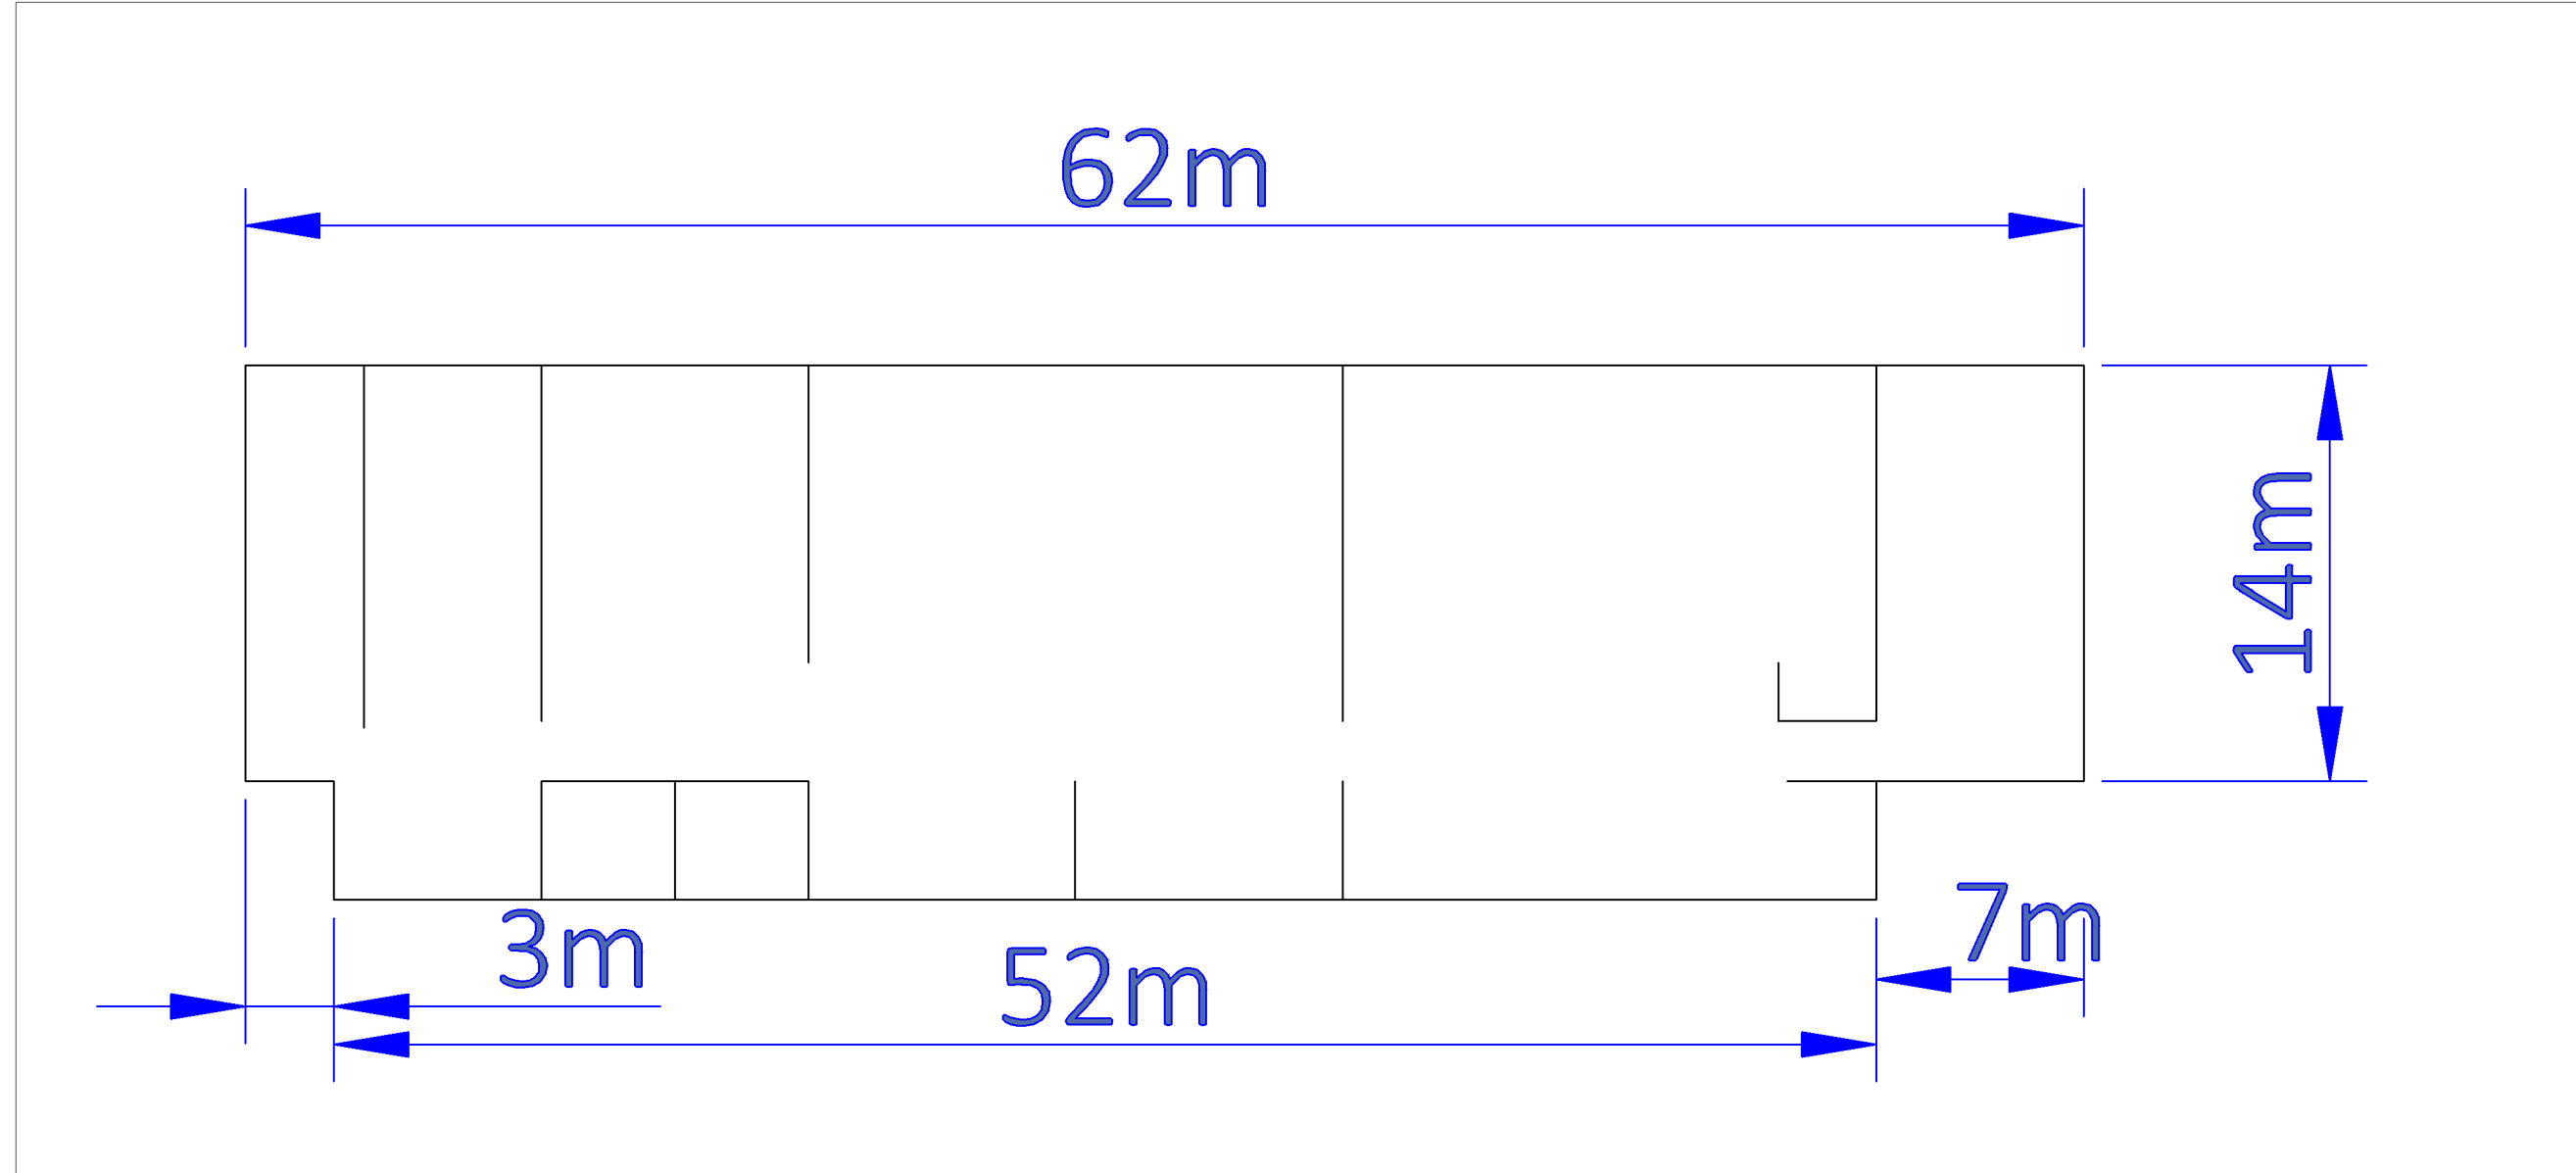

SCALE - 1:250

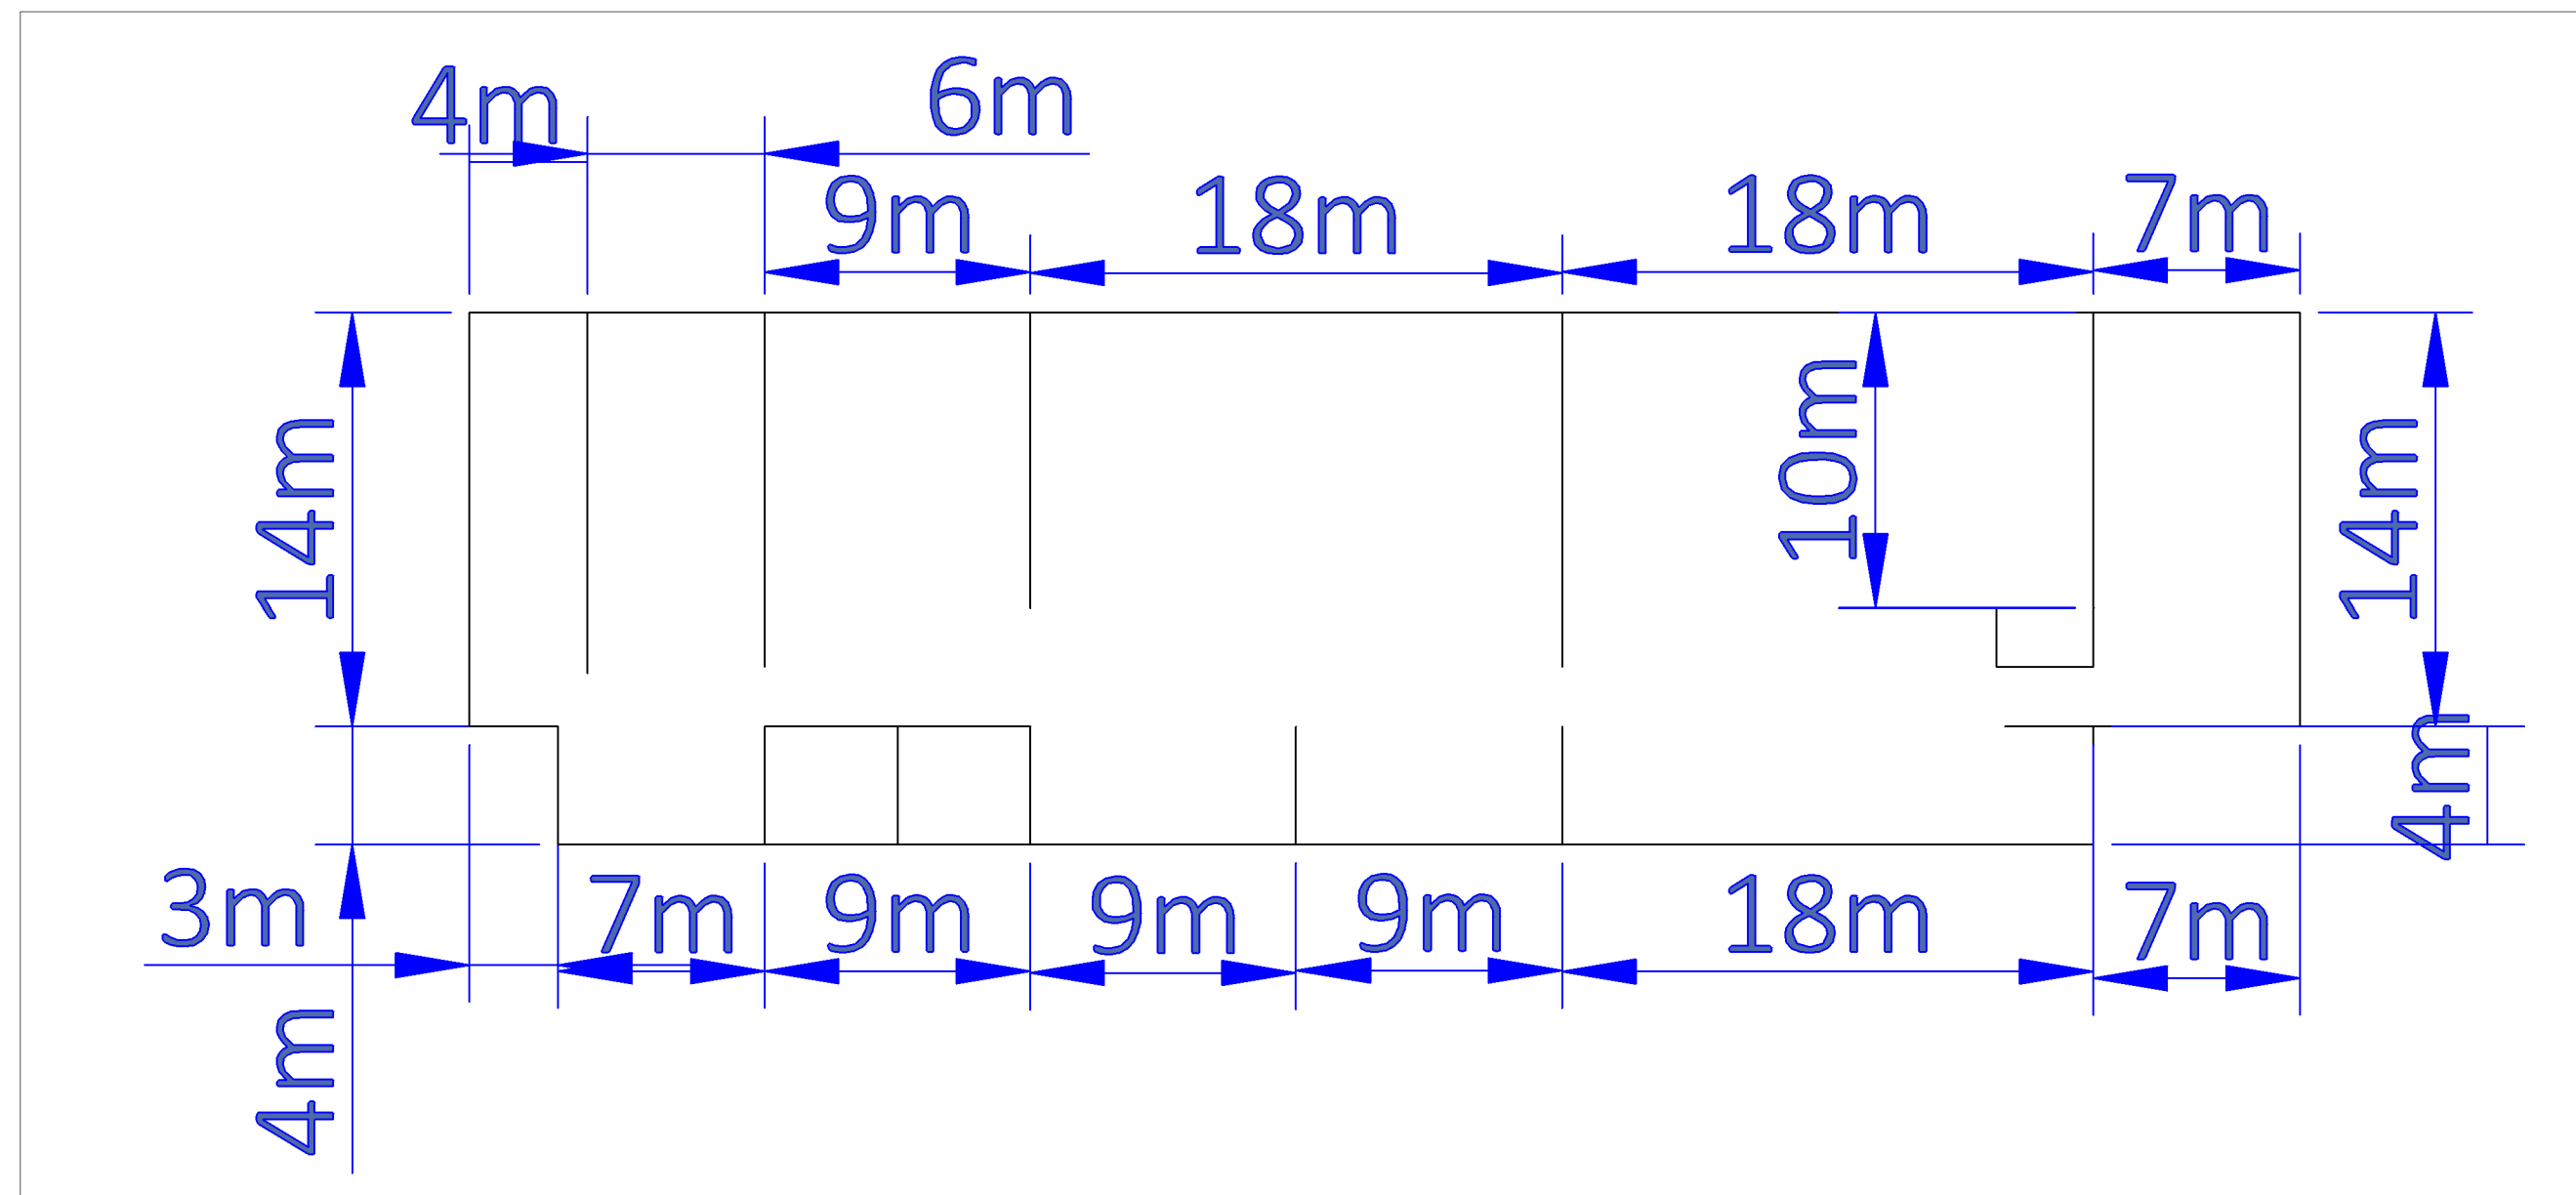

 www.lucyhopkins.winchesterdigital.co.uk	AUTHOR/NAME: Lucy Hopkins	TITLE: 2D Floor & Schematic Plans		
	DATE (made/edited): 09/10/20	PROJECT: 'Virtual Exhibition'		
	CONTACT: lucycreativdesign@gmail.com	PAPER SIZE: A2	SCALE: N/A	SHEET: 1 OF 2