



E-07

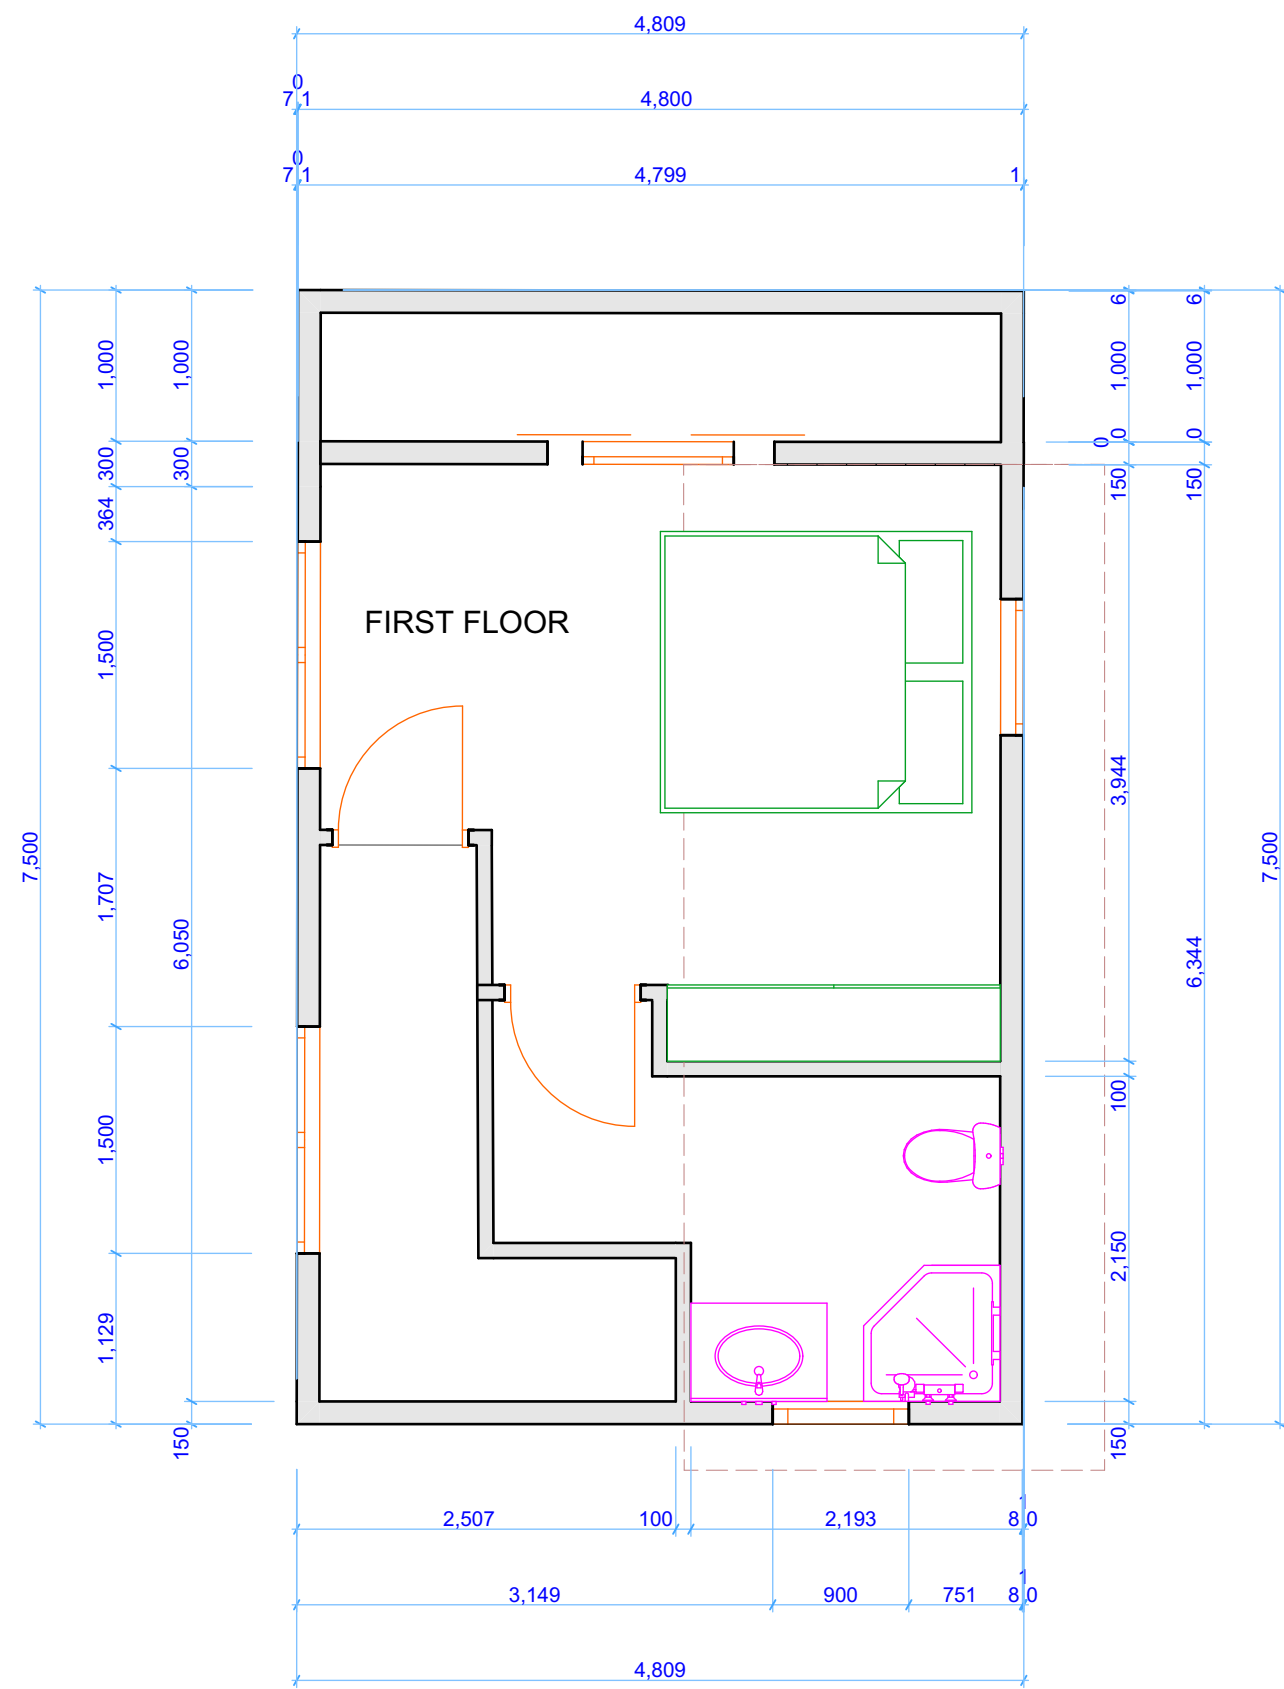

E-05

First Floor 1:50

1:50

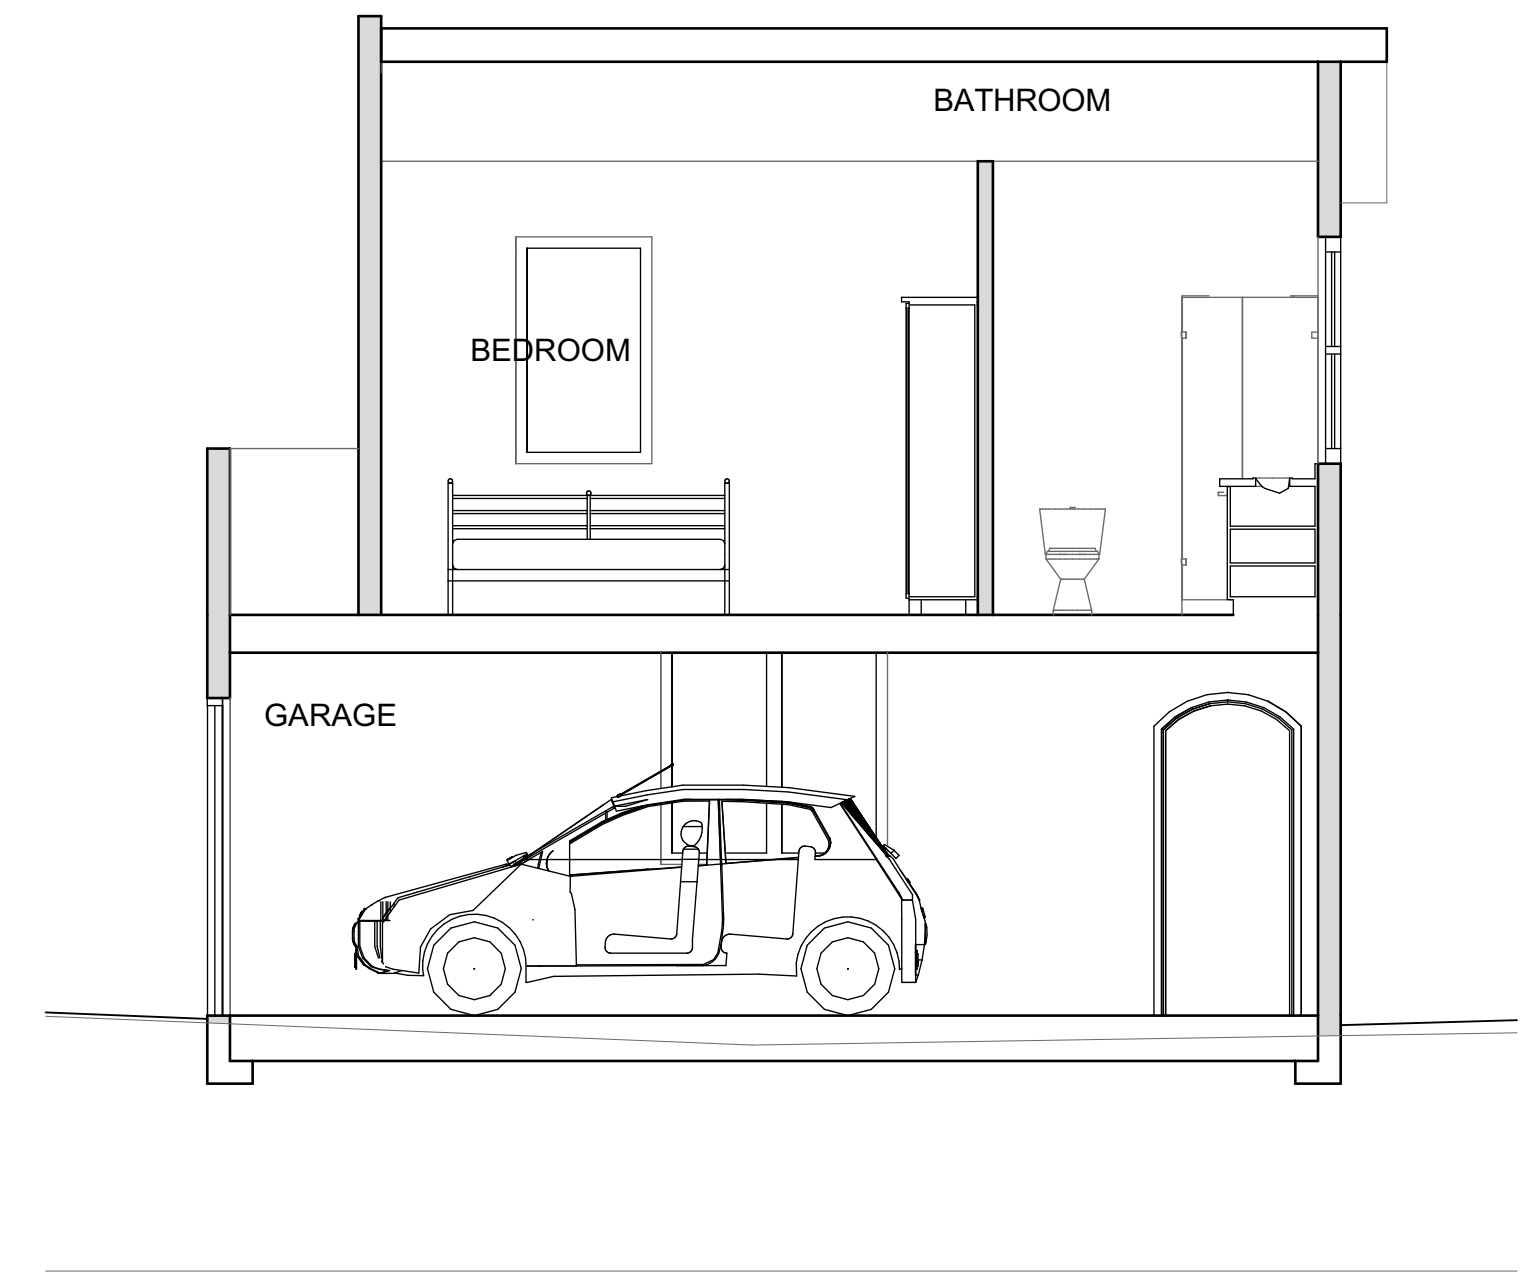


Building Section 1:50

1:50

E-04

E-07

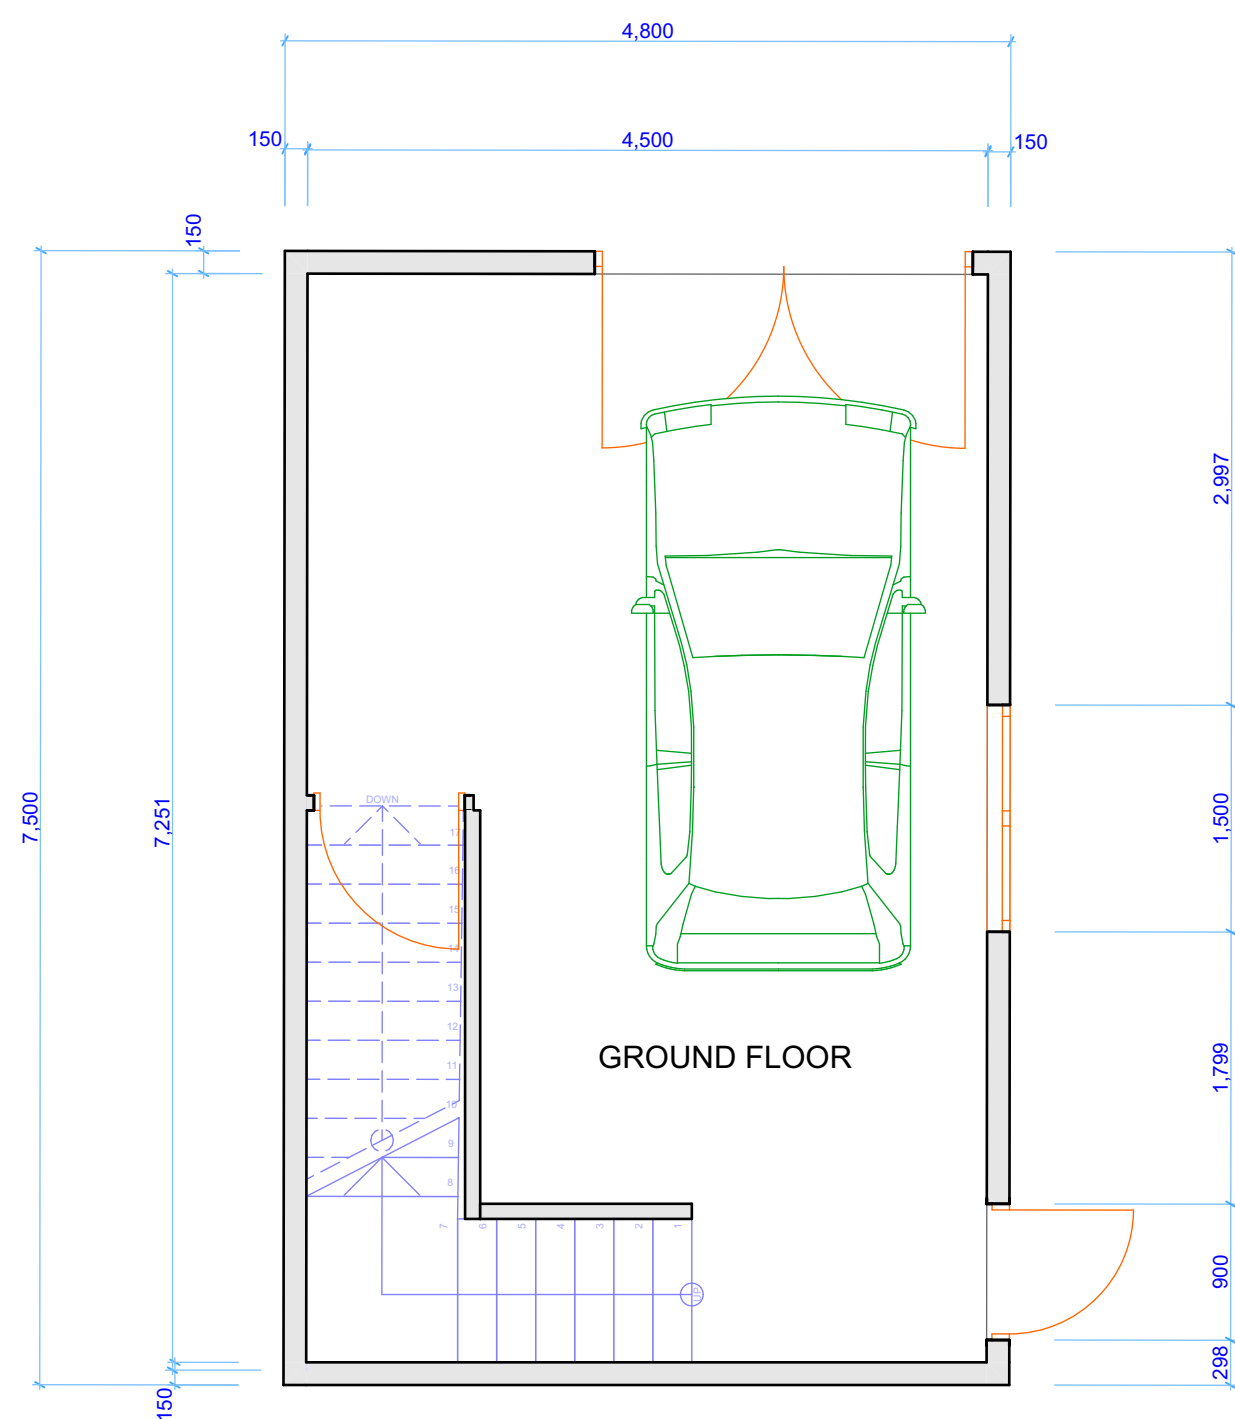


E-05

Ground Floor 1:50

1:50

3

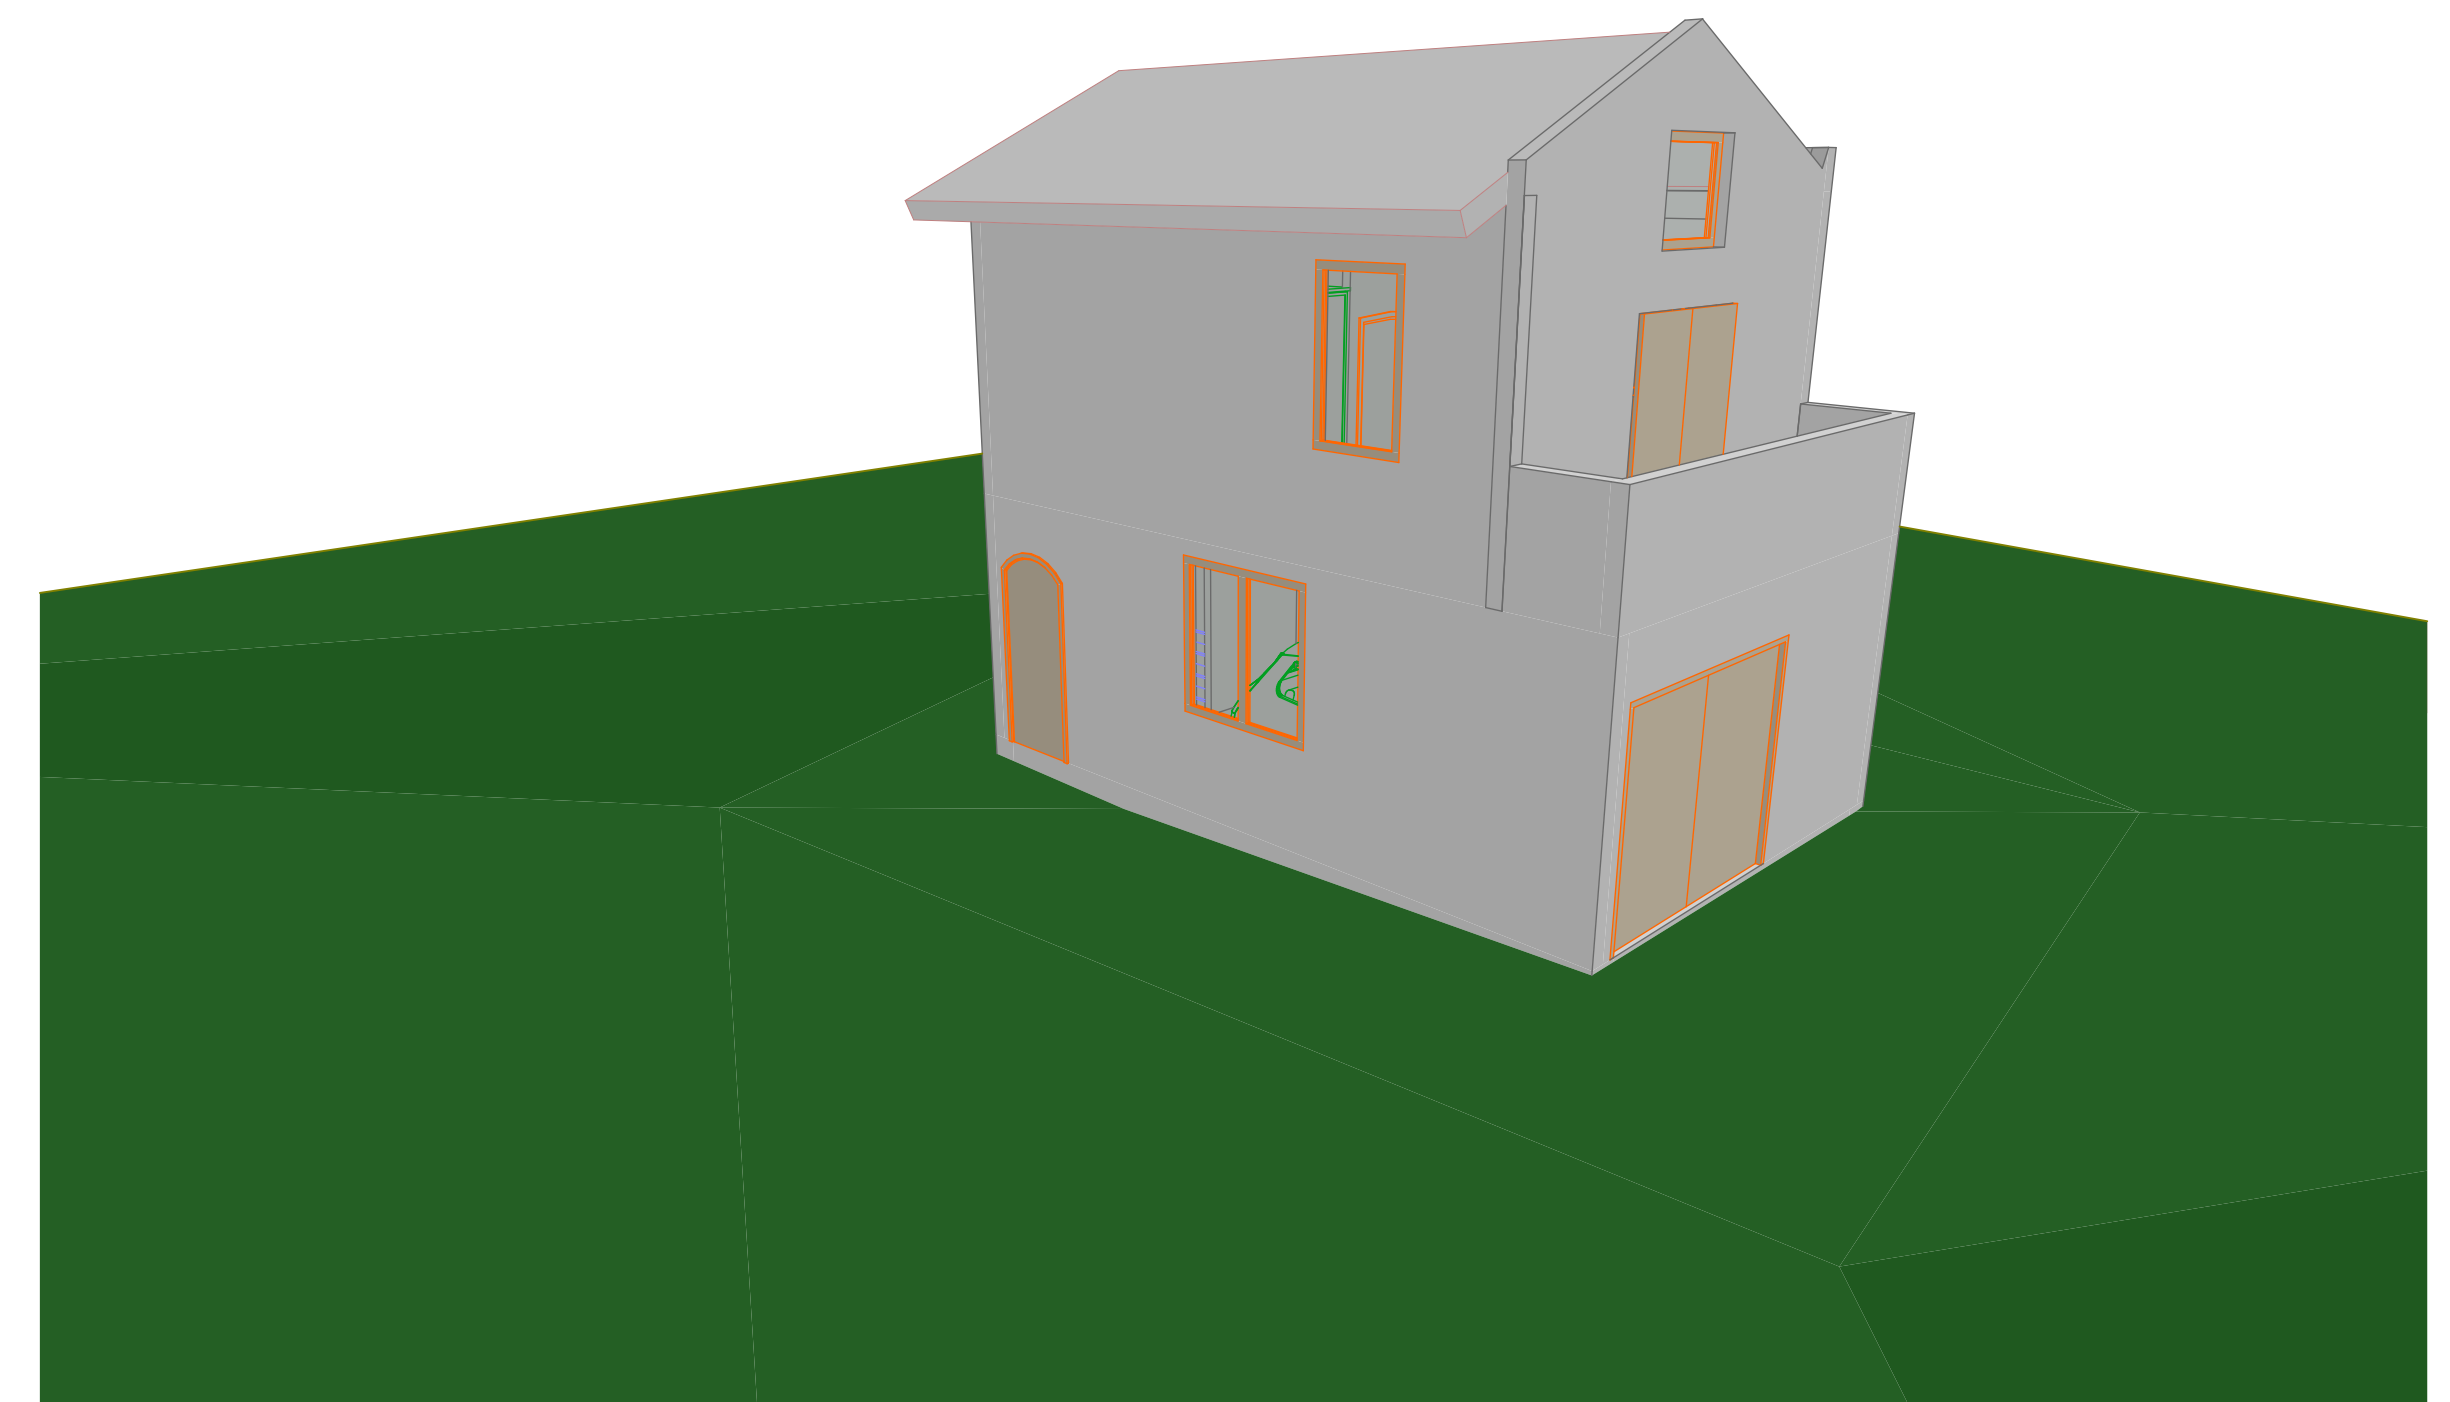

Perspective

1:166.93

4



Project: Practice House & Garage

Date: 17/11/2020

Author: Lucy Hopkins

Scale: N/A	Sheet Size: A1	Page: 1/1
------------	----------------	-----------

1

2