


TITLE: BASIC FLOOR SPACE


NOTES & DETAILS:

This is the finalised and polished floor plan design of the exhibition space. A few of the original walls have been removed to widen the layout, preventing it appearing narrow and uninviting. The arrows in the smaller plan visualisation show the flow and direction of the space.

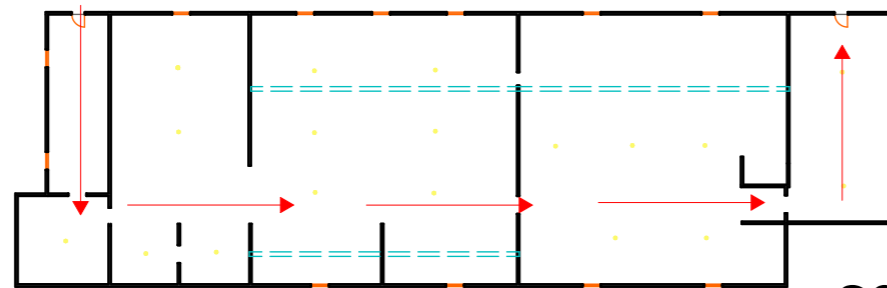

SCALE - 1:500

SCALE - 1:200

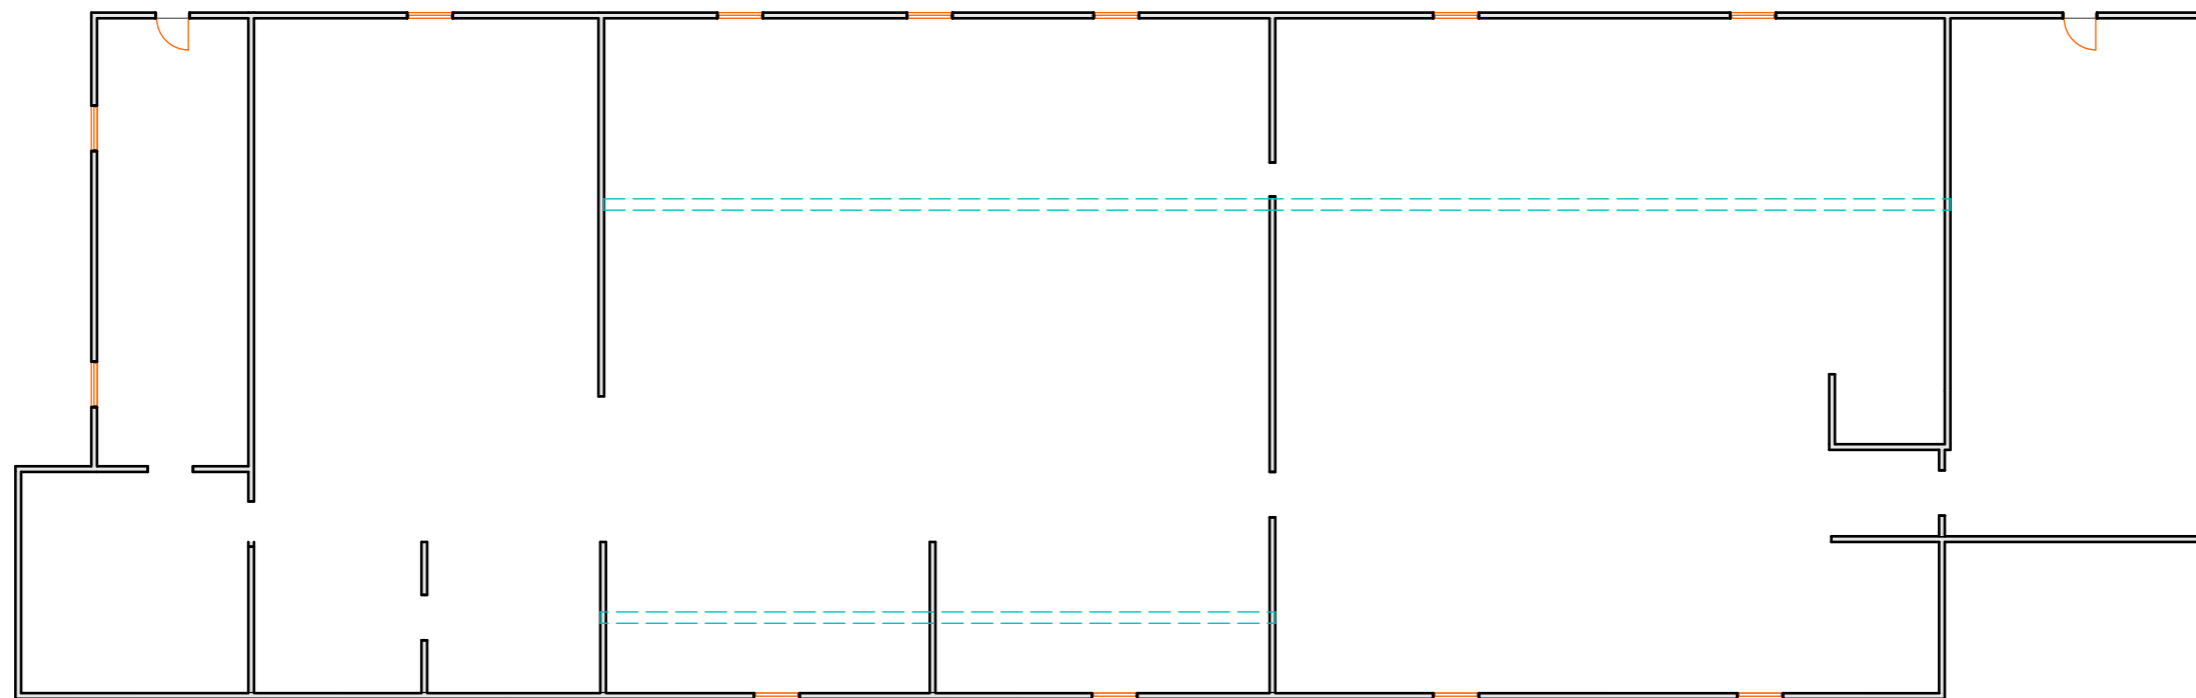

www.lucyhopkins.winchesterdigital.co.uk

NAME: Lucy Hopkins	TITLE: BASIC FLOOR SPACE		
DATE: 16/10/20	PROJECT: Virtual Exhibition		
CONTACT: lucycreativedesign@gmail.com	PAPER SIZE: A3	SCALE: N/A	PAGE: 1 OF 1