


TITLE: GALLERY FLOOR SPACE


NOTES & DETAILS:

Now that the basic shape for the environment has been designed, the next step is planning the layout of the interior. This will consist of two possible formats; 'Gallery Space' and 'Collaborative Space', each with a different interior layout. The best layout will then go forward to be programmed for the final virtual environment.

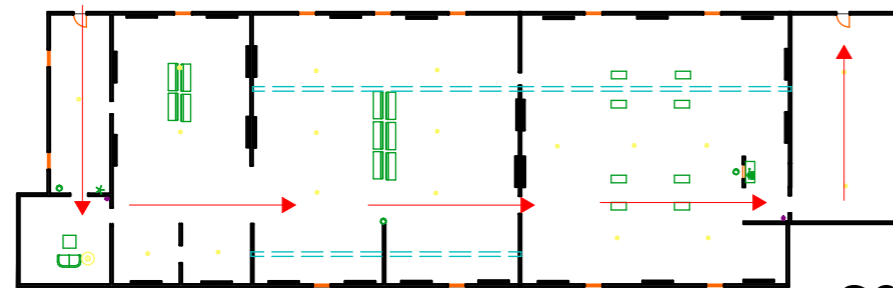

SCALE - 1:500

SCALE - 1:200

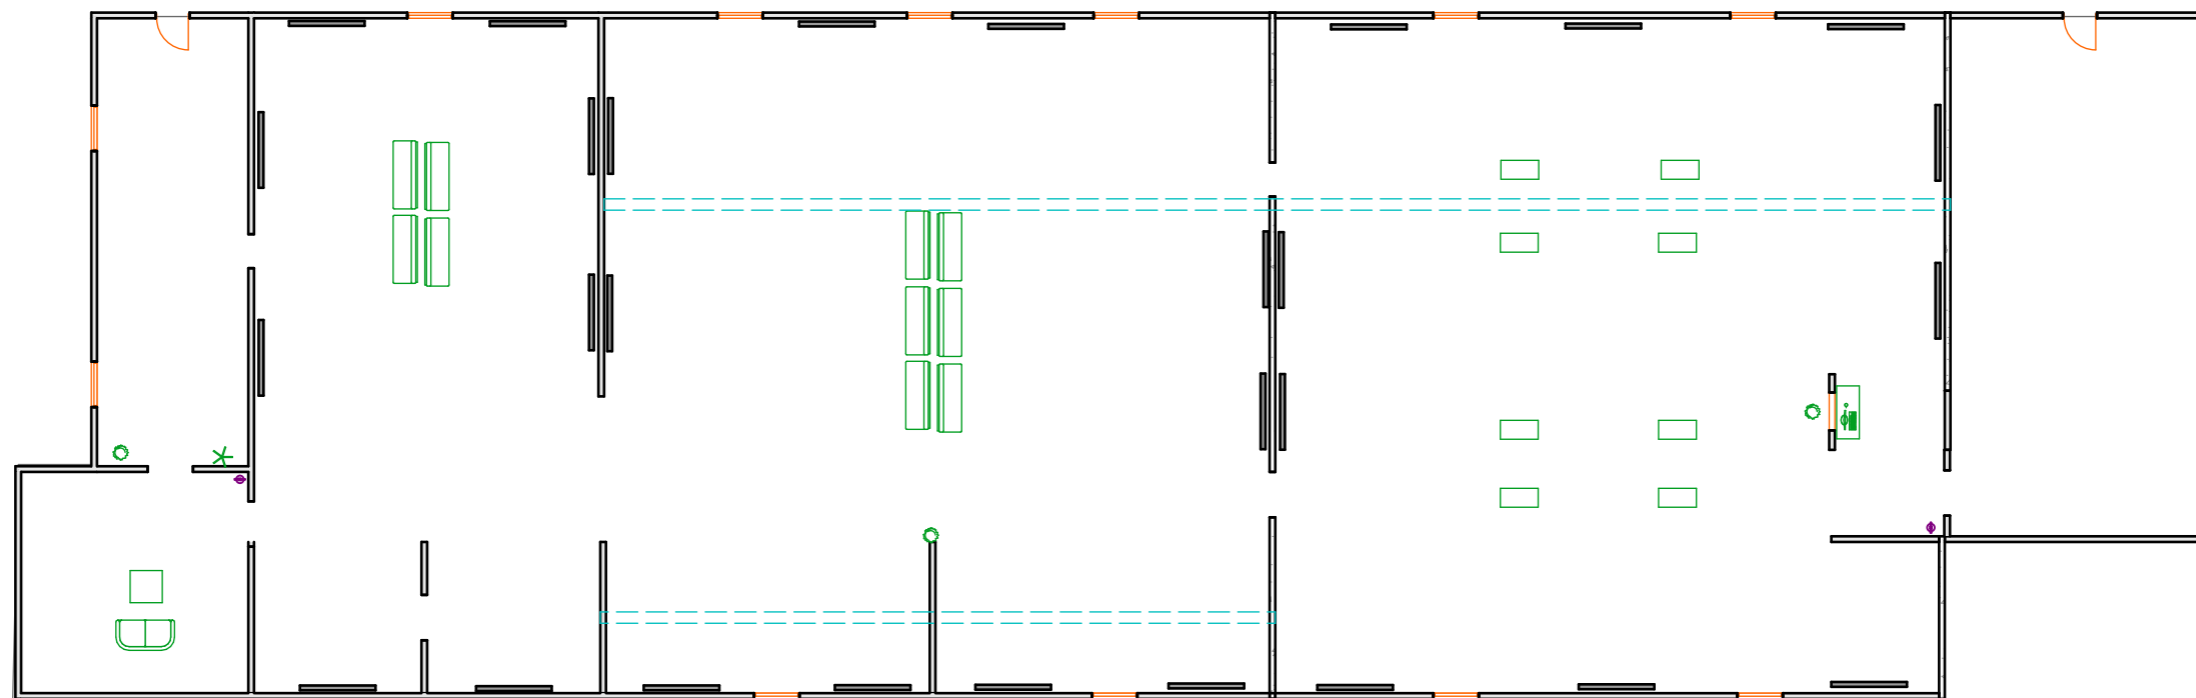

www.lucyhopkins.winchesterdigital.co.uk

|   |                             |               |                 |
|---|-----------------------------|---------------|-----------------|
| NAME: Lucy Hopkins                      | TITLE: GALLERY FLOOR SPACE  |               |                 |
| DATE: 16/10/20                          | PROJECT: Virtual Exhibition |               |                 |
| CONTACT:<br>lucycreativdesign@gmail.com | PAPER SIZE:<br>A3           | SCALE:<br>N/A | PAGE:<br>1 OF 1 |